
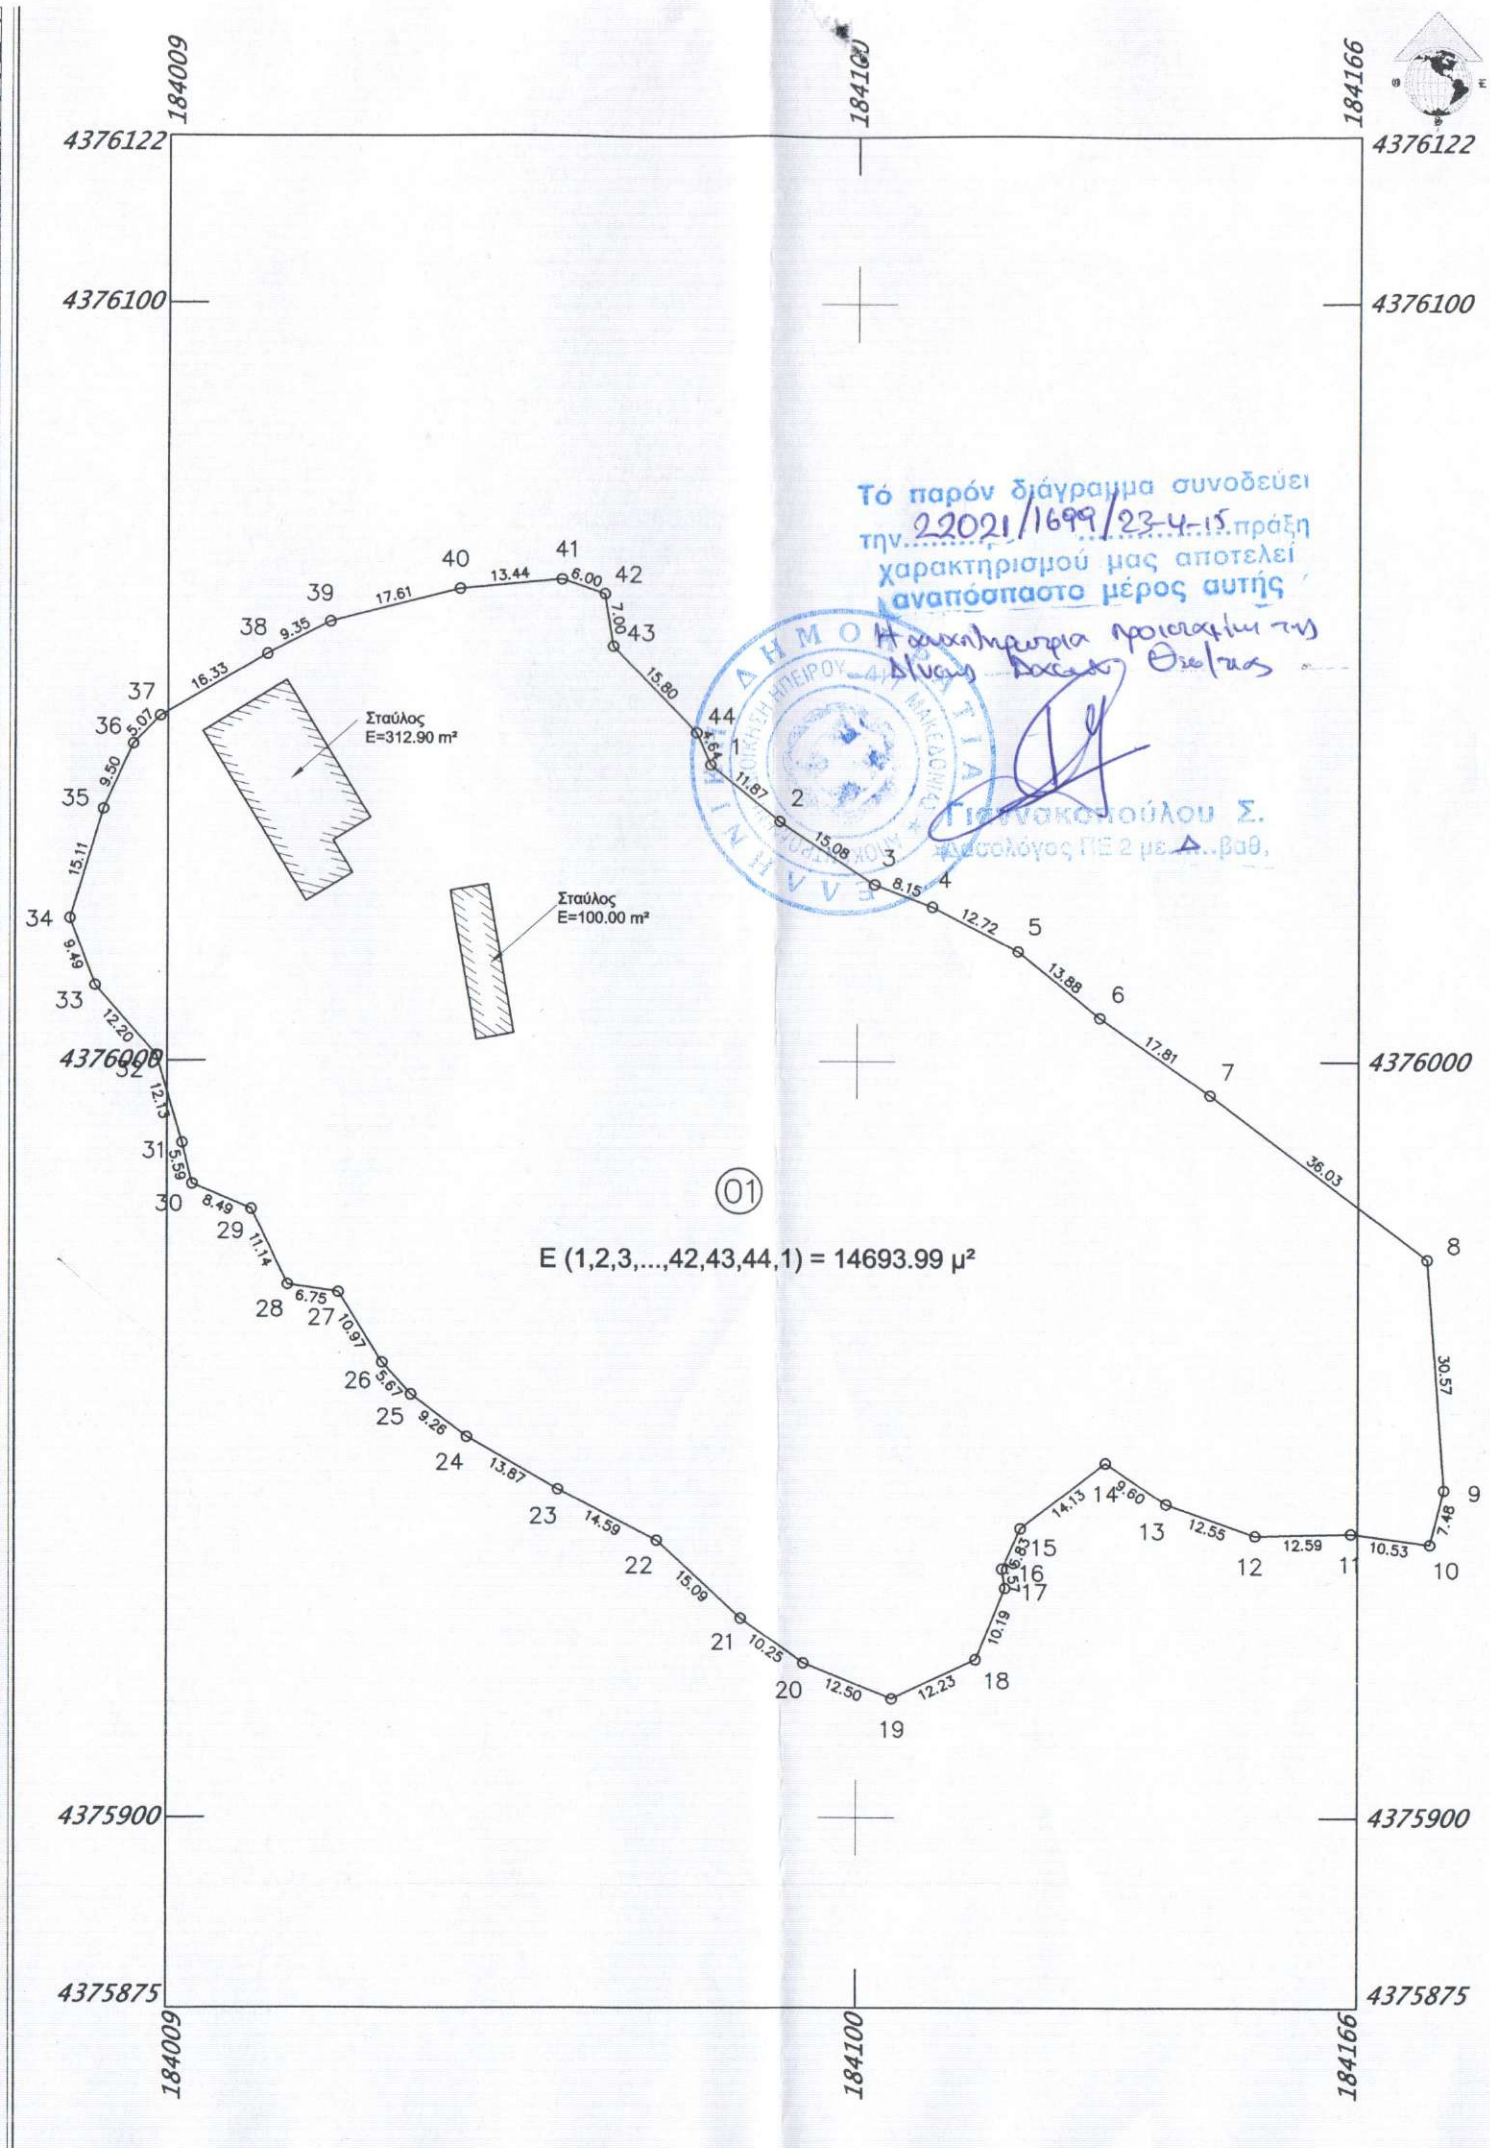


ΑΠΟΣΠΑΣΜΑ ΑΠΟ ΟΡΘΟΦΩΤΟΧΑΡΤΗ ΤΟΥ ΚΤΗΜΑΤΟΛΟΓΙΟΥ

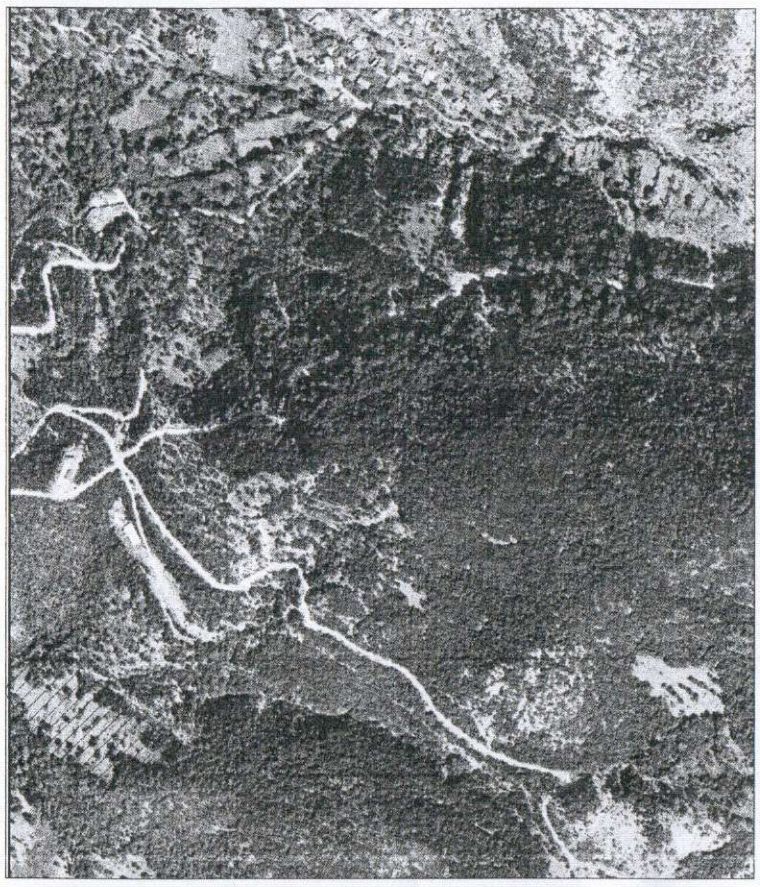

ΤΟΠΟΓΡΑΦΙΚΟ ΔΙΑΓΡΑΜΜΑ

ΙΔΙΟΚΤΗΤΗΣ : ΘΩΜΑΣ ΣΠΥΡΙΔΩΝ ΤΟΥ ΕΥΑΓΓΕΛΟΥ

ΘΕΣΗ : Κρυόβρυση Δήμου Ηγουμενίτσας

ΗΜ/ΝΙΑ : Μάρτιος 2015

ΚΛΙΜΑΚΑ : 1 : 1000

Κωδικός: 01 E= 14693.99 μ²

Κορυφές	X	Y	Πλευρές
1	184080.470	4376039.244	11.87
2	184089.649	4376031.717	15.08
3	184102.242	4376023.417	8.15
4	184109.837	4376020.474	12.72
5	184121.102	4376014.573	13.88
6	184131.840	4376005.776	17.81
7	184146.400	4375995.524	36.03
8	184175.122	4375973.780	30.57
9	184177.378	4375943.289	7.48
10	184175.520	4375936.041	10.53
11	184165.082	4375937.455	12.59
12	184152.491	4375937.137	12.55
13	184140.677	4375941.368	9.60
14	184132.739	4375946.772	14.13
15	184121.590	4375938.085	5.83
16	184119.178	4375932.773	2.57
17	184119.569	4375930.238	10.19
18	184115.689	4375920.821	12.23
19	184104.611	4375915.644	12.50
20	184093.011	4375920.306	10.25
21	184084.650	4375926.237	15.09
22	184073.566	4375936.475	14.59
23	184060.619	4375943.207	13.87
24	184048.612	4375950.150	9.26
25	184041.247	4375955.757	5.67
26	184037.459	4375959.980	10.97
27	184031.644	4375969.279	6.75
28	184024.967	4375970.279	11.14
29	184020.090	4375980.300	8.49
30	184012.281	4375983.643	5.59
31	184010.969	4375989.079	12.13
32	184007.554	4376000.723	12.20
33	183999.523	4376009.907	9.49
34	183996.190	4376018.795	15.11
35	184000.581	4376033.255	9.50
36	184004.493	4376041.913	5.07
37	184007.982	4376045.598	16.33
38	184022.104	4376053.791	9.35
39	184030.417	4376058.076	17.61
40	184047.467	4376062.471	13.44
41	184060.847	4376063.729	6.00
42	184066.537	4376061.815	7.00
43	184067.675	4376054.911	15.80
44	184078.589	4376043.488	4.64

Ο ΜΗΧΑΝΙΚΟΣ

[Signature]

ΑΙΜΙΛΙΟΣ ΣΩΤ. ΚΩΤΣΗΣ
 ΔΙΠΛ. ΠΟΛΙΤΙΚΟΣ ΜΗΧΑΝΙΚΟΣ
 ΜΕΛΟΣ ΤΕΕ - ΑΡ. ΜΗΤΡΩΟΥ 82079
 ΚΥΡΑ - ΒΑΣΙΛΙΚΗΣ 21 ΗΓΟΥΜΕΝΙΤΣΑ
 ΤΗΛ: 26650 21144 - FAX: 26650 29118
 ΑΦΜ: 050878173 - ΔΟΥ: ΗΓΟΥΜΕΝΙΤΣΑΣ