

4465670

4465650

4465630

4465610


239620

293640

293660


293680

293690

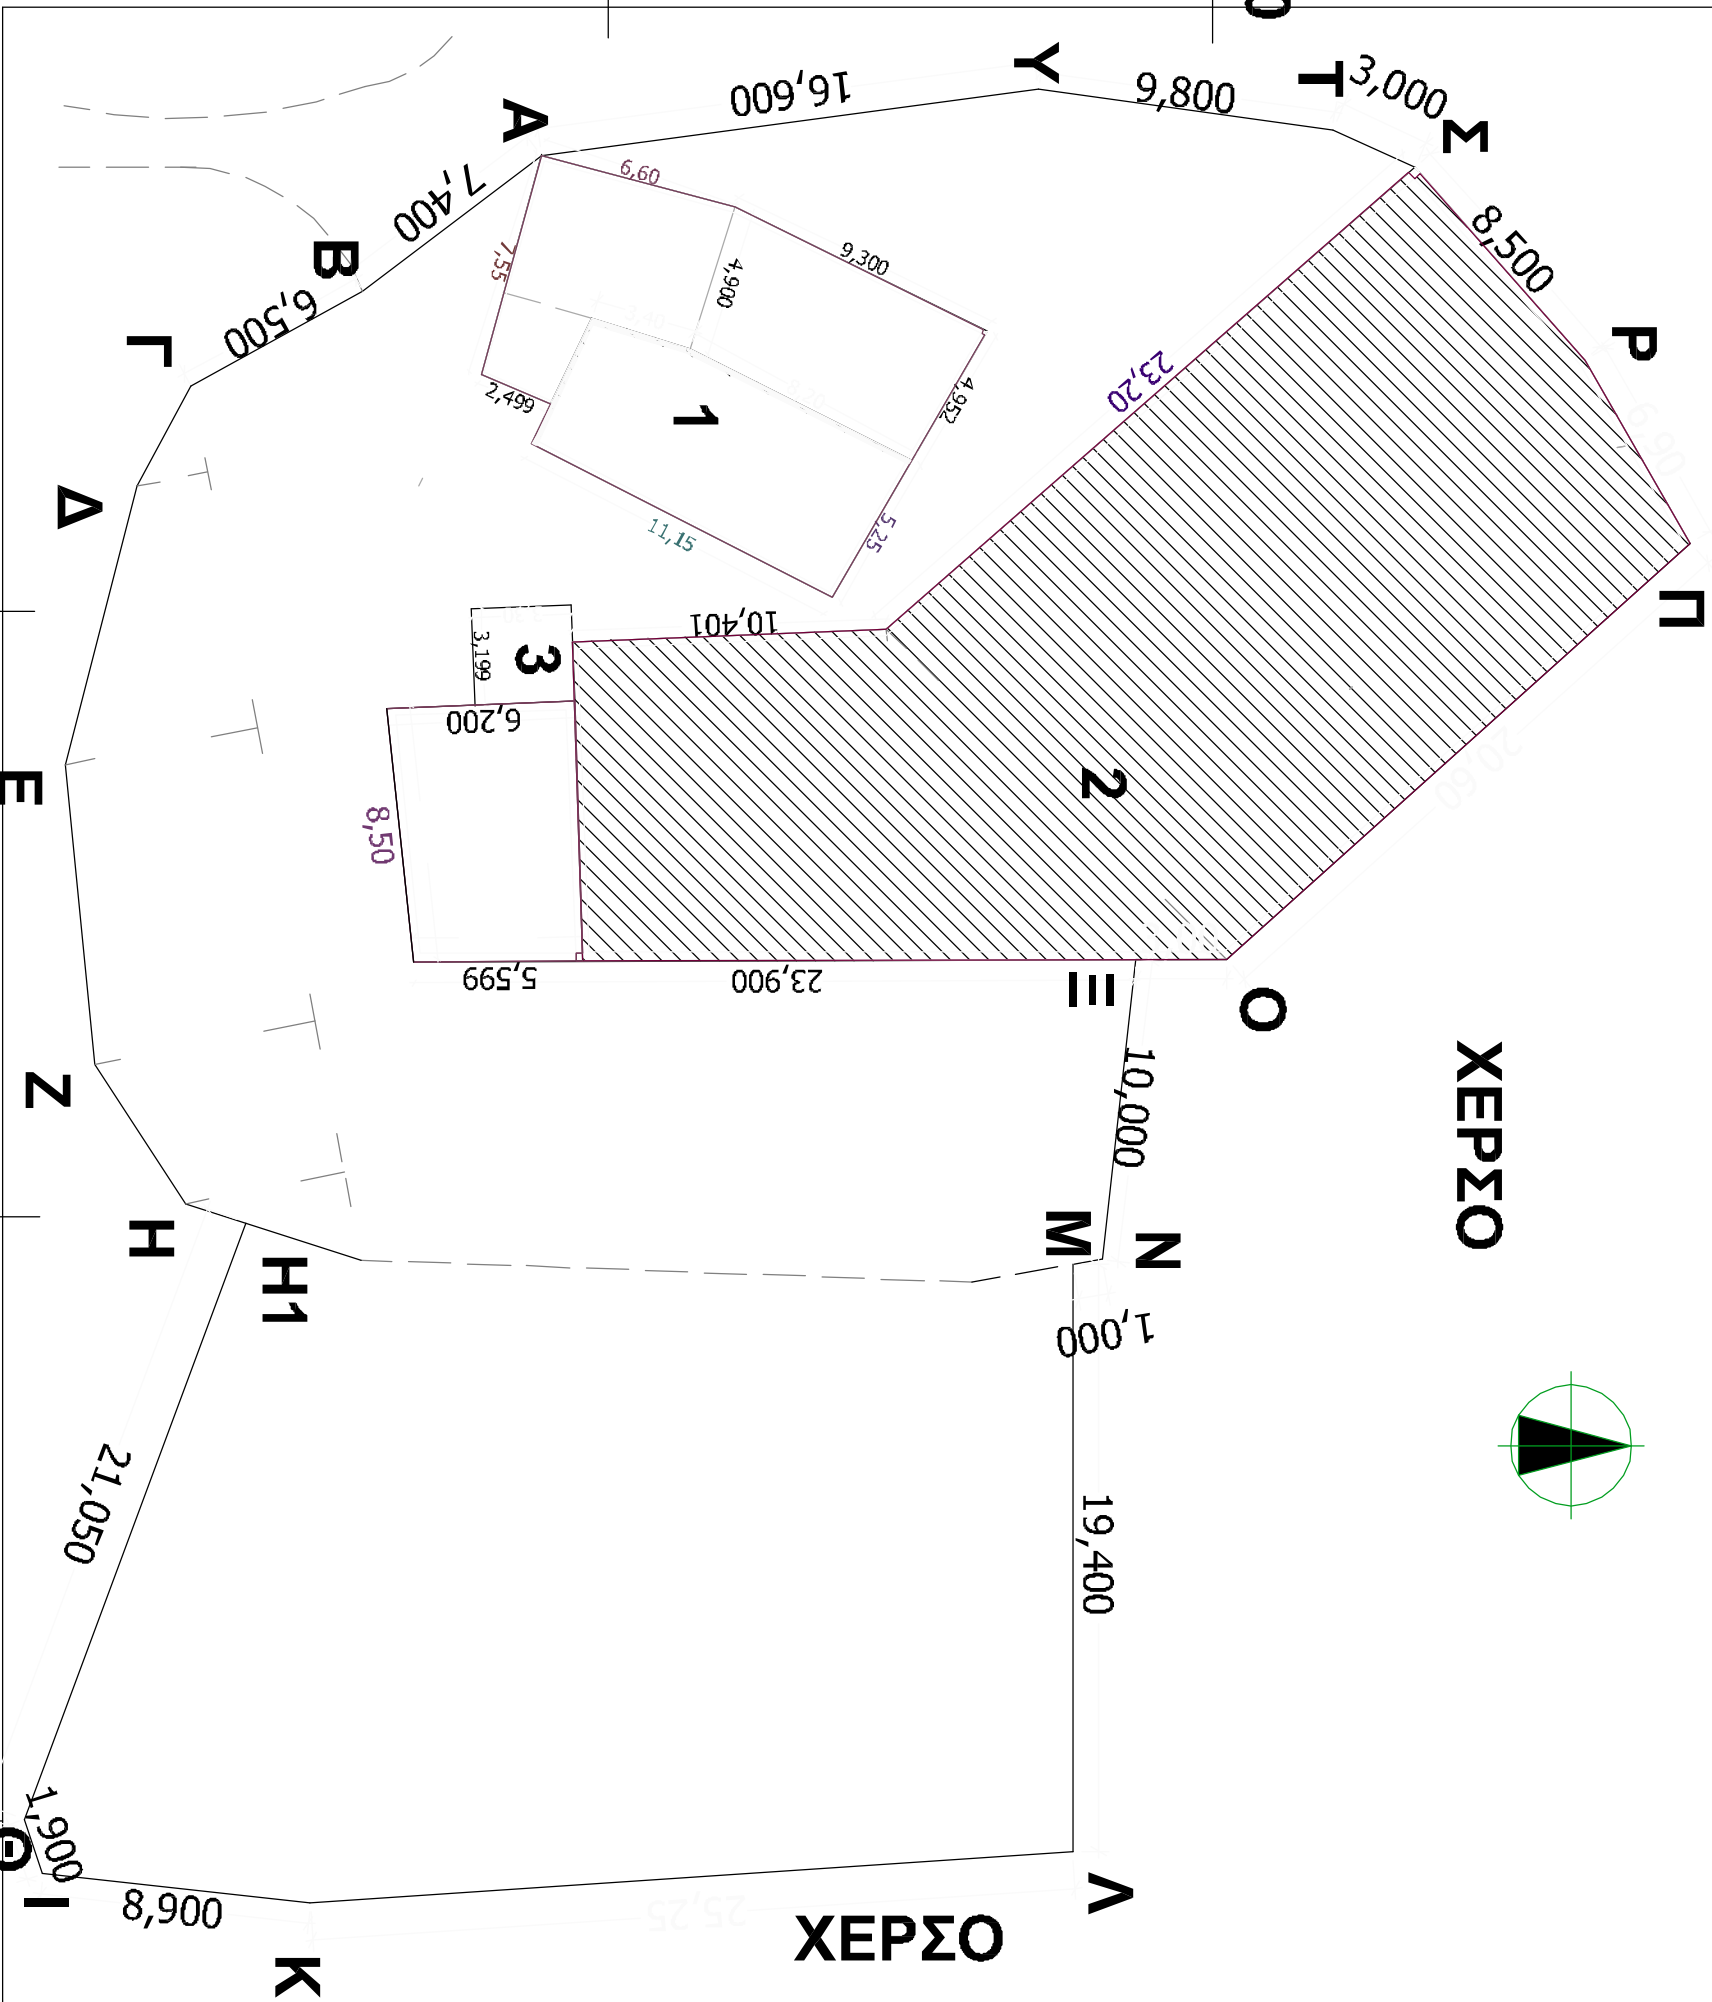

ΧΕΡΣΟ

ΧΕΡΣΟ

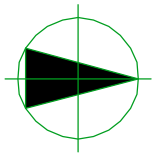

α/α	E	N
A	293627.58	4465624.90
B	293629.39	4465621.90
Γ	293633.93	4465617.50
Δ	293636.84	4465614.20
E	293645.06	4465612.10
Z	293657.09	4465612.50
H	293661.98	4465614.70
Θ	293664.36	4465617.90
I	293683.28	4465613.10
K	293685.40	4465614.30
Λ	293685.93	4465621.90
M	293681.96	4465647.39
N	293663.30	4465646.07
Ξ	293663.17	4465646.99
O	293652.06	4465647.52
Π	293651.49	4465650.48
P	293637.73	4465665.82
Σ	293632.35	4465661.28
T	293626.66	4465655.33
Υ	293624.67	4465651.09
Φ	293625.20	4465641.70
A	293627.58	4465624.90

E = 2.158,52 τ.μ.

A-B	3.50
B-Γ	6.32
Γ-Δ	4.40
Δ-E	8.48
E-Z	12.04
Z-H	5.36
H-Θ	3.99
Θ-I	19.52
I-K	2.44
K-Λ	7.62
Λ-M	25.80
M-N	18.71
N-Ξ	0.93
Ξ-O	11.12
O-Π	3.01
Π-P	20.61
P-Σ	7.04
Σ-T	8.23
T-Υ	4.68
Υ-Φ	9.40
Φ-A	16.97

ΟΙΚΟΠΗΓΗ
 Θεοδώρα Ι. 04.3015
 Ο Αναδόχου Πύλοσ ελέγχουσ
 Διοργάνουσ Θεοδωσίου

Σημειώνεται ότι υπήρξαν 13884453 1-04-2015 ανανεωσεν σχέδιοσ
 ζωοεκμετάλλευσεν και αφοσέρεται αφοσκελετοσ κτιριοσ 77.