


ΣΥΝΤΕΤΑΓΜΕΝΟΣ ΟΡΓΩΝ

ΣΗΜΕΙΟ	X	Y	ΣΗΜΕΙΟ	X	Y	ΣΗΜΕΙΟ	X	Y
517	551625.735	3893999.209	524	551623.744	3893978.072	525	551623.913	3893978.504
526	551615.602	3893986.323	527	551622.045	3893987.278	528	551630.538	3893991.512
530	551636.906	3893992.421	534	551615.543	3894001.521	536	551618.149	3894012.319
537	551614.833	3894022.310	538	551623.532	3894041.147	539	551624.288	3894039.529
540	551626.545	3894044.192	541	551630.392	3894046.056	542	551631.989	3894053.471
543	551634.475	3894058.965	544	551642.273	3894057.167	545	551644.905	3894055.261
546	551650.352	3894053.684	547	551654.857	3894052.341	548	551661.051	3894051.486
549	551655.150	3894051.161	550	551658.389	3894054.530	551	551674.018	3894051.850
711	551671.064	3893954.363	715	551661.668	3893955.324	717	551652.492	3893956.511
719	551662.222	3893953.424	723	551640.094	3893963.055	725	551632.482	3893956.072
727	551627.450	3893970.474	729	551619.532	3893972.581	731	551613.343	3893970.047
735	551604.233	3893977.881	762	551672.150	3893955.884	763	551676.522	3893961.850
764	551680.266	3893966.509	774	551681.188	3893968.262	775	551685.027	3893973.727
776	551687.914	3893977.566	927	551692.227	3893963.055	928	551697.527	3893969.717
929	551701.781	3893994.976	930	551706.012	3894001.553	942	551711.675	3894009.326
943	551716.884	3894016.552	968	551720.460	3894020.576	977	551723.869	3894025.749
978	551728.272	3894030.312	979	551733.100	3894036.530	987	551740.512	3894042.960
988	551745.899	3894040.254	989	551749.013	3894040.384	990	551755.712	3894042.579
991	551754.029	3894047.921	992	551759.364	3894052.221	993	551752.100	3894056.937
999	551753.139	3894060.983	1000	551748.803	3894066.346	1001	551738.469	3894076.504
1002	551731.808	3894082.004	1003	551725.770	3894088.230	1004	551721.897	3894094.238
1005	551715.673	3894096.770	1006	551711.498	3894102.998	1008	551694.149	3894105.389
1010	551692.426	3894097.666	1011	551696.715	3894095.019	1012	551696.016	3894093.232
1013	551702.252	3894097.896	1018	551692.715	3894079.310	1019	551690.807	3894074.973
1020	551698.059	3894083.916	1021	551696.405	3894065.015	1022	551685.574	3894062.228
1023	551681.607	3894059.070	1024	551678.921	3894059.546	1044	551637.701	3893996.128



ΙΔΙΟΚΤΗΣΙΑ  
Κληρ.ΓΕΩΡΓΙΑΚΗ ΙΩΑΝΝΗ

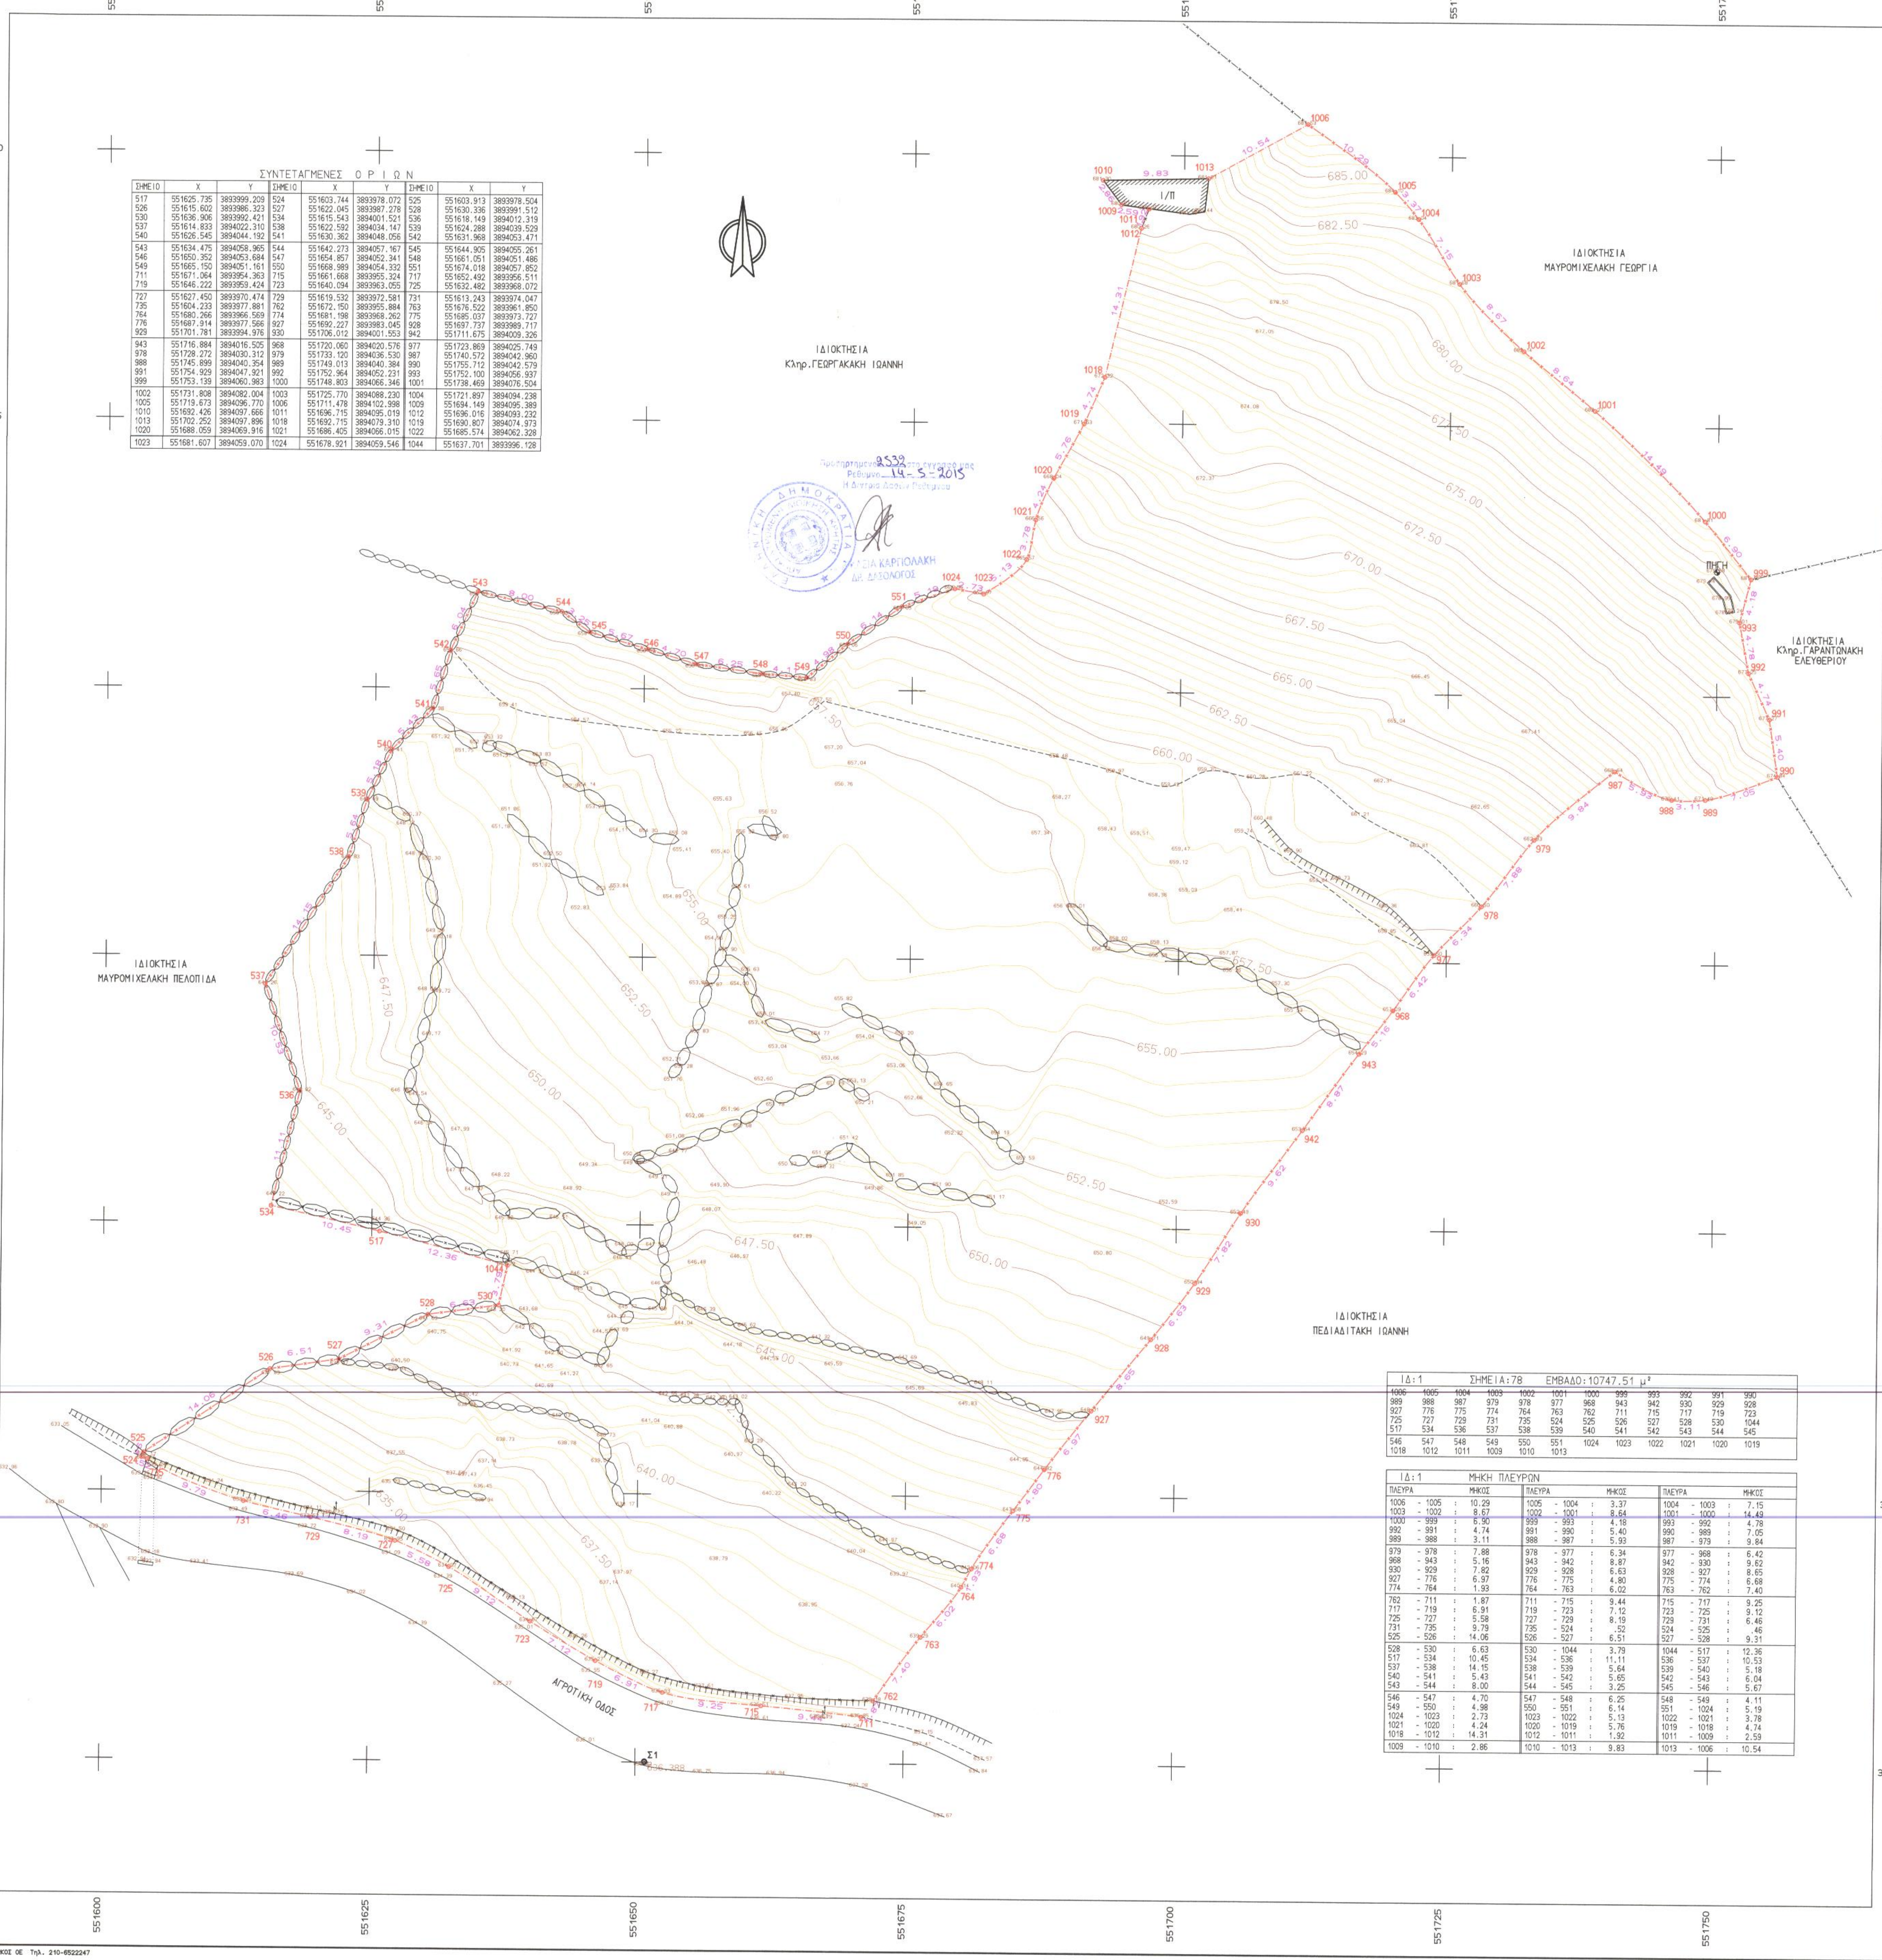

Ι:1 ΣΗΜΕΙΑ:78 ΕΜΒΛΑΔ:10747.51 μ²


Ι:1 ΜΗΚΗ ΠΛΕΥΡΩΝ

ΠΛΕΥΡΑ	ΜΗΚΟΣ	ΠΛΕΥΡΑ	ΜΗΚΟΣ	ΠΛΕΥΡΑ	ΜΗΚΟΣ
1006 - 1005	10.29	1005 - 1004	3.37	1004 - 1003	7.15
1003 - 1002	8.67	1002 - 1001	8.64	1001 - 1000	14.42
992 - 991	4.74	991 - 990	5.40	990 - 989	7.05
989 - 988	3.11	988 - 987	5.93	987 - 979	9.84
979 - 978	7.88	978 - 977	6.34	977 - 968	6.42
968 - 943	5.16	943 - 942	8.87	942 - 930	9.62
930 - 929	7.62	929 - 928	6.63	928 - 927	8.65
