



ΔΗΜΟΣ ΚΙΛΚΙΣ - ΟΙΚΙΣΜΟΣ ΠΑΛΑΙΟΥ ΑΓΙΟΝΕΡΙΟΥ
 ΤΟΠΟΓΡΑΦΙΚΟ ΔΙΑΓΡΑΜΜΑ ΓΙΑ ΠΡΑΞΗ ΧΑΡΑΚΤΗΡΙΣΜΟΥ

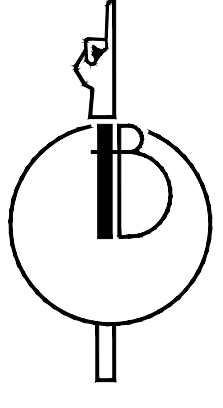

ΚΛΙΜΑΚΑ 1:2000
 ΕΓΣΑ 87

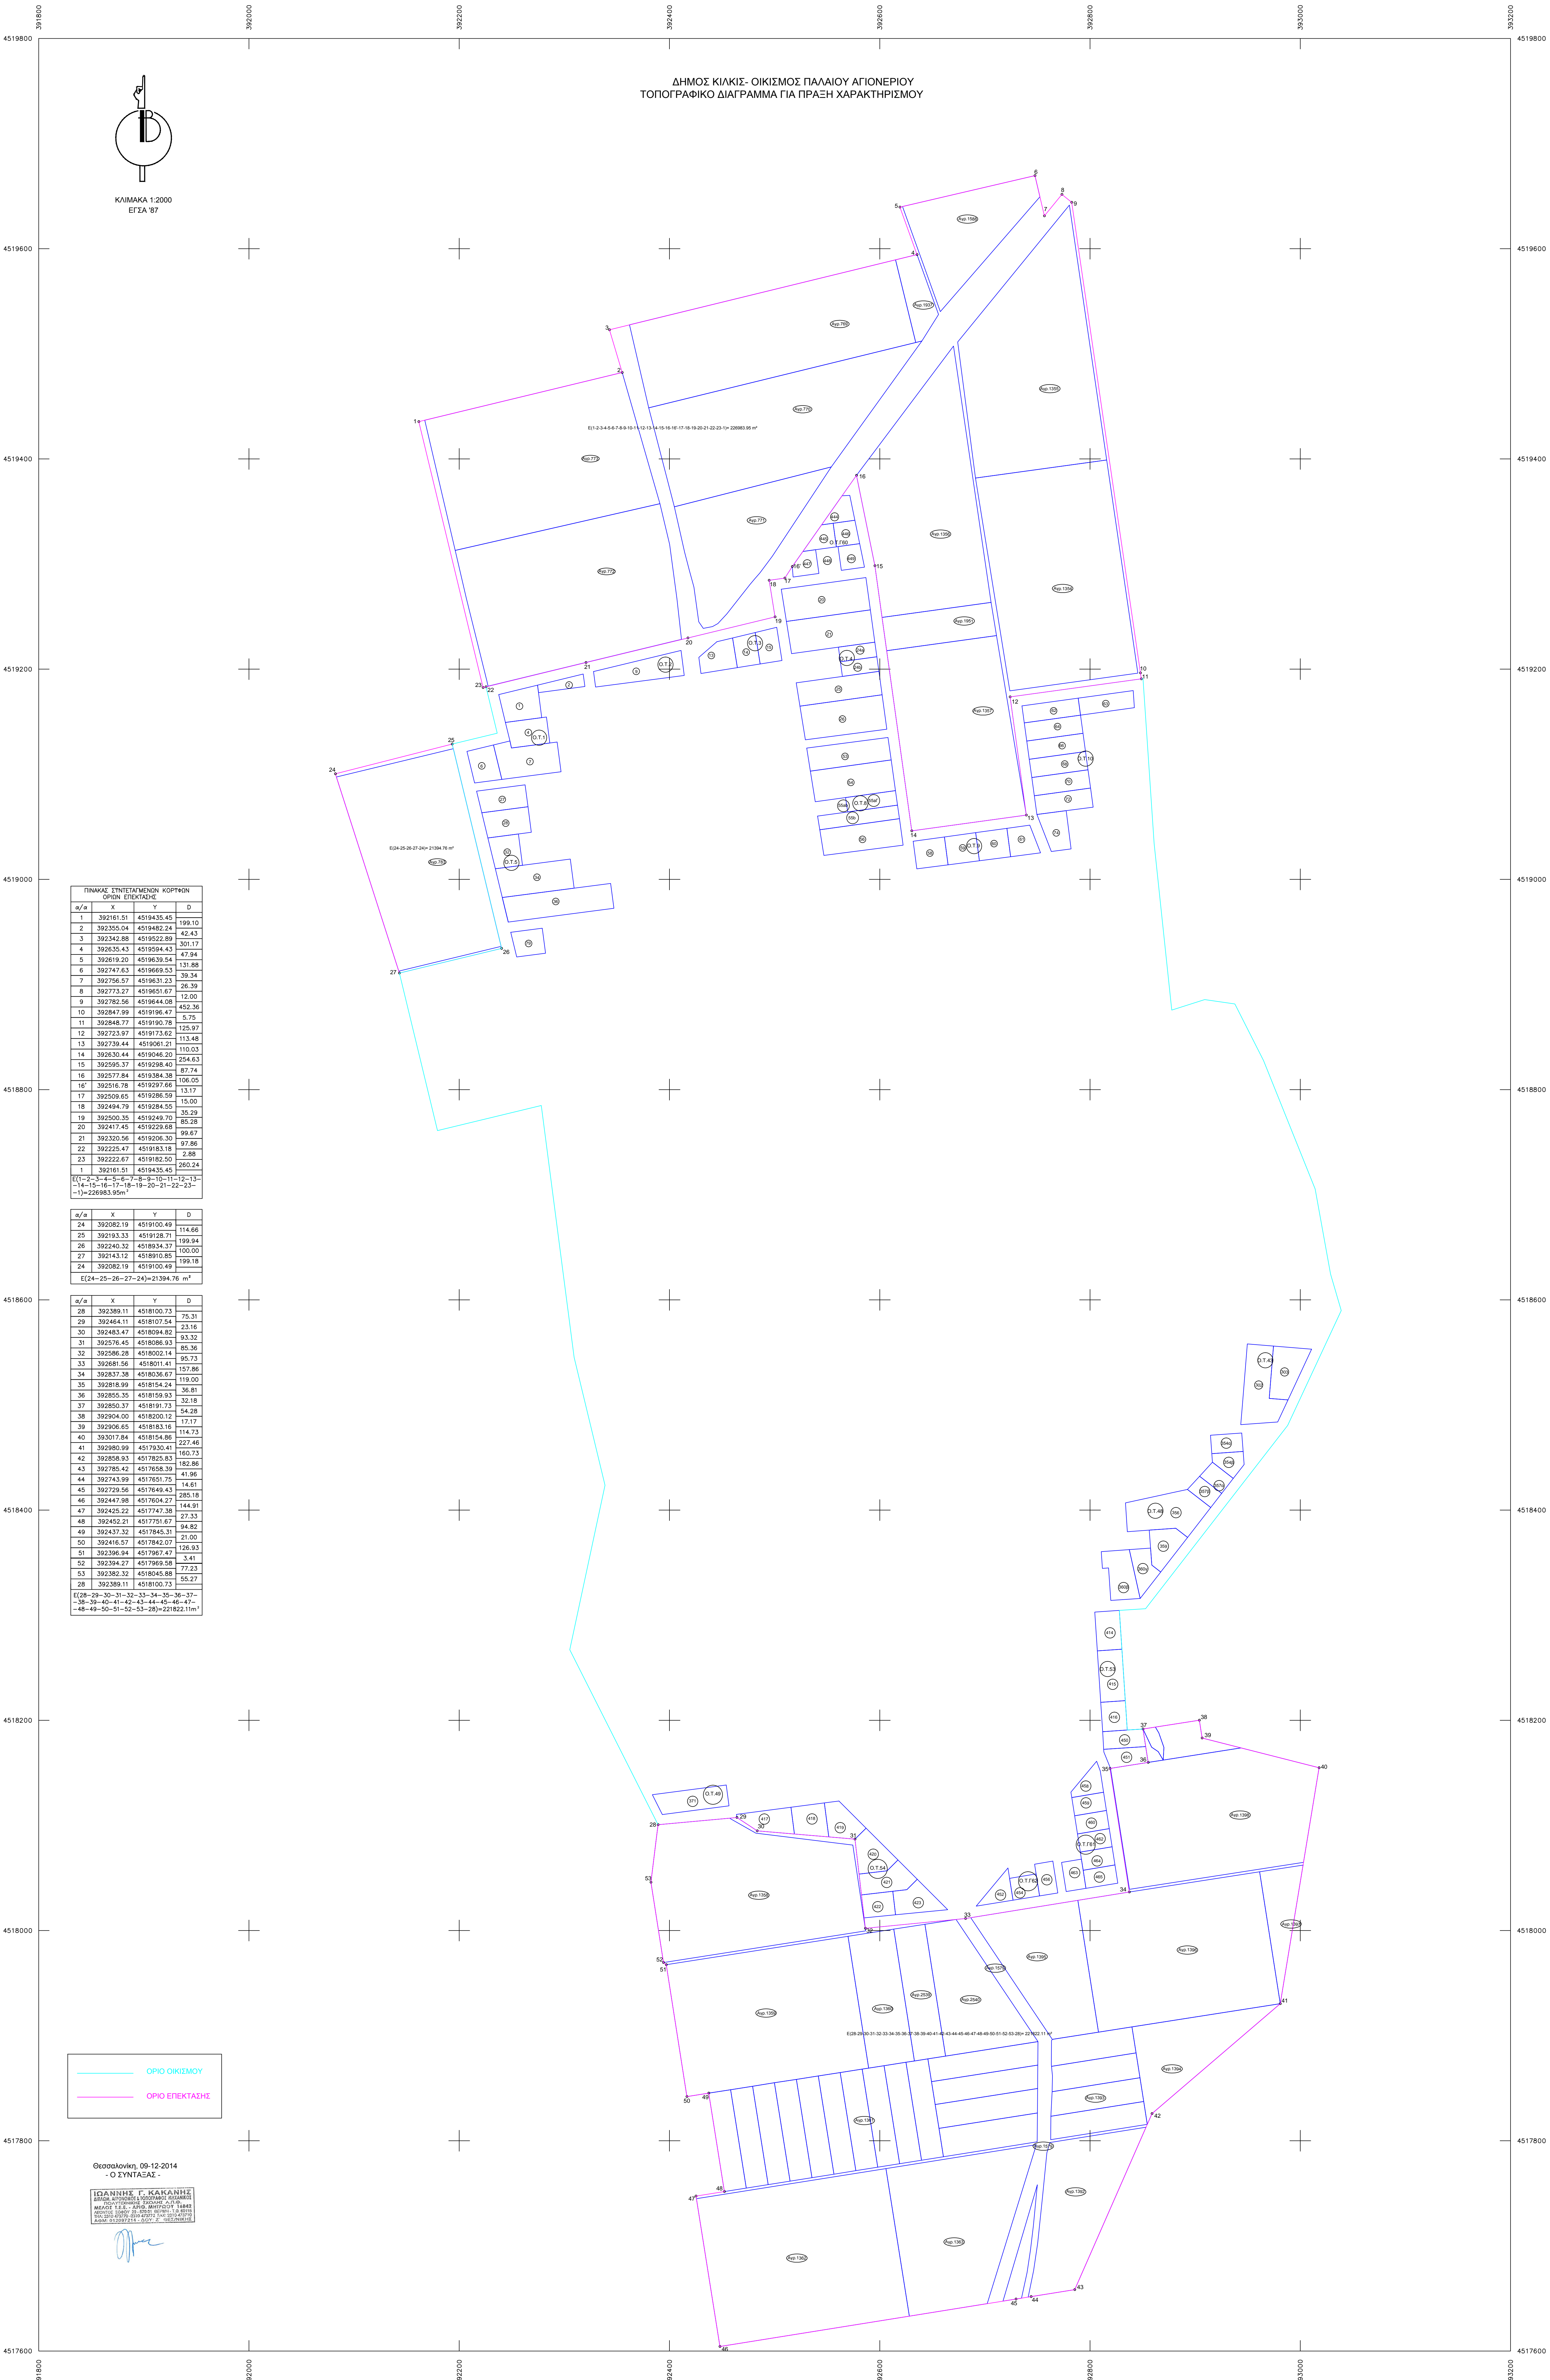

α/α	X	Y	D
1	392161.51	4519435.45	109.10
2	392355.04	4519482.24	42.43
3	392342.88	4519522.89	301.17
4	392635.43	4519595.24	47.94
5	392619.20	4519635.24	131.88
6	392747.63	4519669.53	39.34
7	392756.57	4519631.23	26.39
8	392773.27	4519651.67	12.00
9	392782.56	4519644.08	452.36
10	392847.99	4519196.47	5.75
11	392848.77	4519190.76	125.97
12	392723.97	4519173.62	113.48
13	392739.44	4519061.21	110.03
14	392630.44	4519046.20	254.63
15	392995.27	4519296.40	87.74
16	392377.84	451936.38	106.05
16'	392516.78	4519297.66	13.17
17	392509.65	4519286.59	15.00
18	392494.79	4519284.55	35.29
19	392500.35	4519249.70	85.28
20	392417.45	4519229.68	99.67
21	392320.56	4519206.30	97.86
22	392225.47	4519183.18	2.88
23	392222.67	4519182.50	260.24
1	392161.51	4519435.45	

Ε(1-2-3-4-5-6-7-8-9-10-11-12-13-14-15-16-17-18-19-20-21-22-23-1)-226983.95m²

α/α	X	Y	D
24	392082.19	4519100.49	114.08
25	392193.33	4519128.71	159.94
26	392240.32	4518934.37	100.00
27	392143.12	4518910.85	199.18
24	392082.19	4519100.49	

Ε(24-25-26-27-24)=21394.76 m²

α/α	X	Y	D
28	392389.11	4518100.73	75.31
29	392464.11	4518107.54	23.16
30	392483.47	4518096.92	93.32
31	392576.45	4518066.83	85.36
32	392586.28	4518002.14	95.73
33	392681.56	4518011.41	157.86
34	392837.38	4518036.67	119.00
35	392818.99	4518154.24	36.81
36	392855.35	4518159.93	32.18
37	392850.37	4518191.73	54.28
38	392904.00	4518200.12	17.17
39	392906.65	4518183.16	114.73
40	393017.84	4518154.86	227.46
41	392990.99	4517930.41	160.73
42	392858.93	4517823.83	182.86
43	392785.42	4517658.39	41.96
44	392743.99	4517651.75	14.81
45	392729.56	4517649.43	285.18
46	392447.98	4517604.27	144.91
47	392425.22	4517747.38	27.33
48	392452.21	4517751.67	94.82
49	392437.32	4517845.31	21.00
50	392416.57	4517842.07	126.93
51	392396.94	4517867.47	3.41
52	392394.27	4517969.58	77.23
53	392382.32	4518045.88	55.27
28	392389.11	4518100.73	

Ε(28-29-30-31-32-33-34-35-36-37-38-39-40-41-42-43-44-45-46-47-48-49-50-51-52-53-28)=221822.11m²

— ΟΡΙΟ ΟΙΚΙΣΜΟΥ
 — ΟΡΙΟ ΕΠΕΚΤΑΣΗΣ

Θεσσαλονίκη, 09-12-2014
 - Ο ΣΥΝΤΑΞΑΣ -

ΙΩΑΝΝΗΣ Γ. ΚΑΚΑΝΗΣ
 ΠΡΟΪΚΟΝΤΑΣ ΤΟΝ ΚΑΤΑΡΤΙΣΜΕΝΟ ΚΑΤΑΡΤΙΣΜΟ
 ΜΕΛΟΣ ΤΗΣ ΕΠΙΤΡΟΠΗΣ ΑΡΧΙΤΕΚΤΟΝΙΚΗΣ
 ΚΑΙ ΤΟΠΟΓΡΑΦΙΚΗΣ ΕΡΓΑΣΙΑΣ
 ΤΟΥ ΔΗΜΟΥ ΚΙΛΚΙΣ