


ΙΔΙΟΚΤΗΤΗΣ: ΕΛΕΝΗ ΚΡΙΝΗ  
ΘΕΣΗ : ΑΙΘΑΡΑ  
Τ.Κ. ΜΑΛΕΤΙΑΝΩΝ Δ.Ε. ΚΥΜΗΣ  
ΔΗΜΟΣ ΚΥΜΗΣ - ΑΛΙΒΕΡΙΟΥ

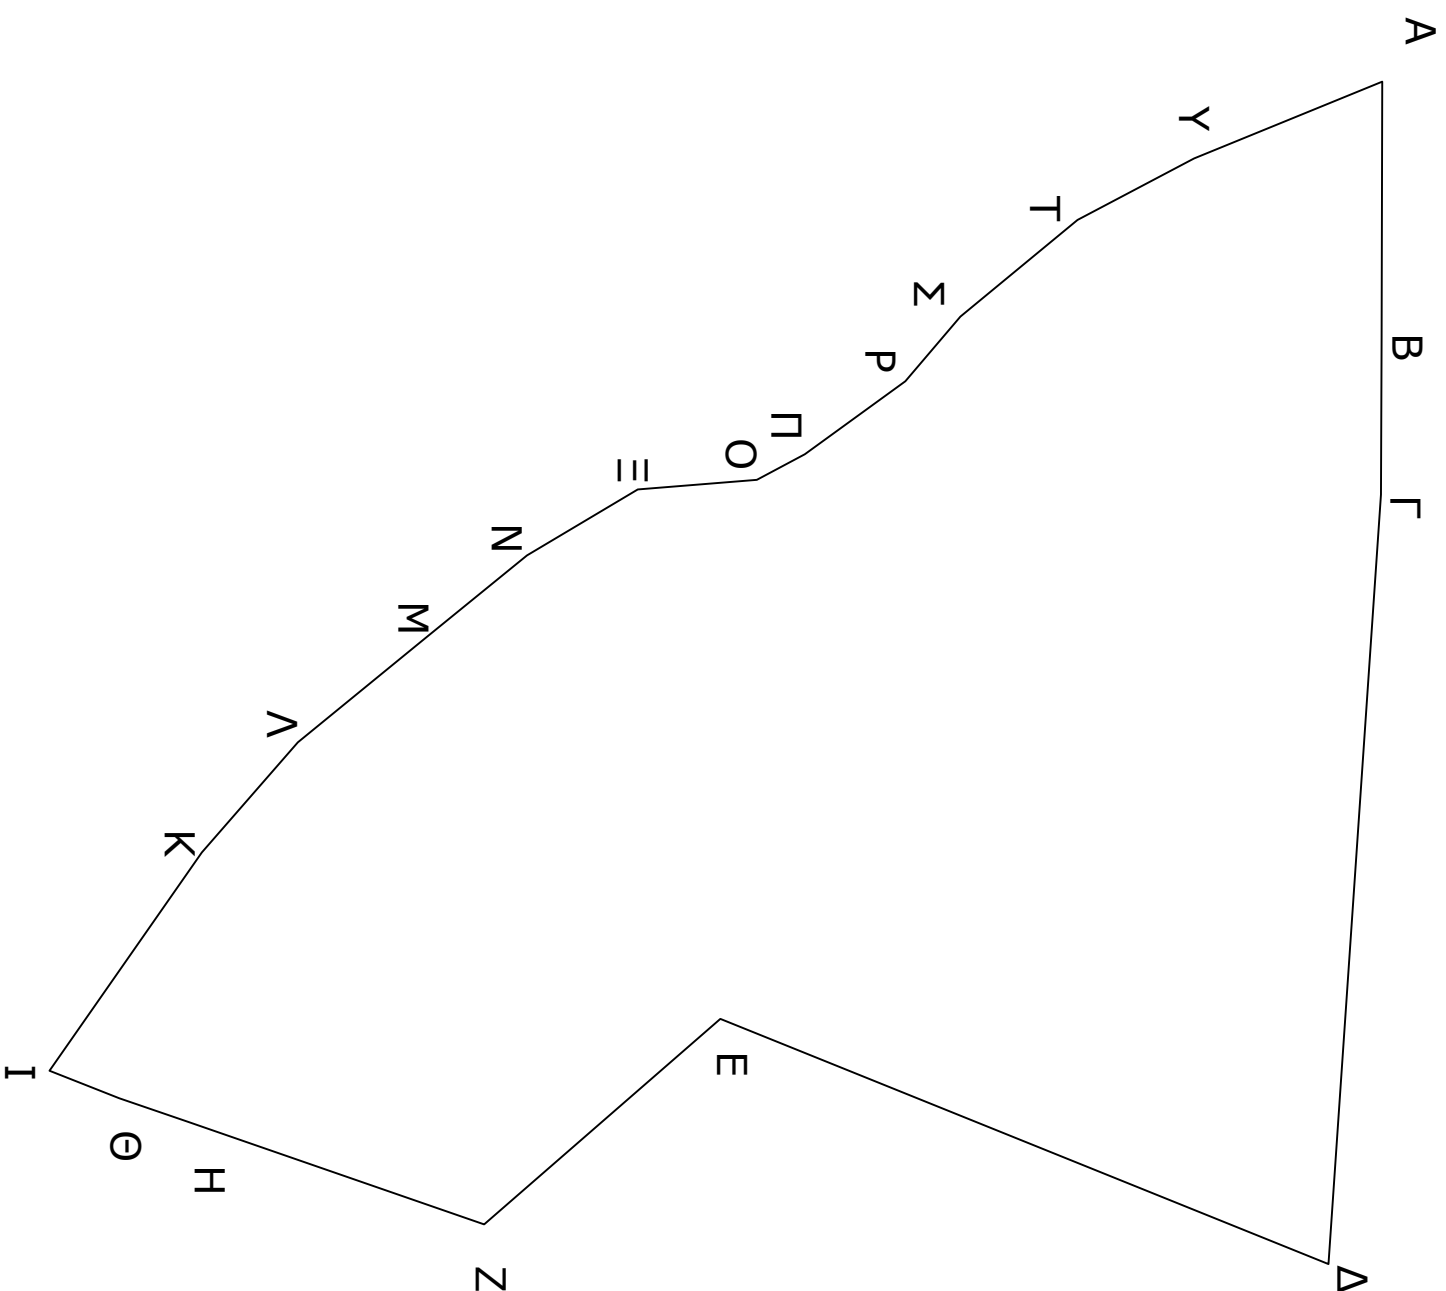

**ΕΜΒΑΘΝ ΟΙΚΟΠΕΔΟΥ = 3753,72Τ.Μ.  
ΣΥΝΤΕΤΑΓΜΕΝΕΣ ΣΕ ΕΤΣΑ '87**

A	X=505441.90	Y=4276440.64
B	X=505446.97	Y=4276428.19
Γ	X=505451.07	Y=4276420.46
Δ	X=505457.43	Y=4276412.72
Ε	X=505461.73	Y=4276409.08
Ζ	X=505466.53	Y=4276402.45
Η	X=505468.23	Y=4276399.27
Θ	X=505468.86	Y=4276391.40
Ι	X=505473.25	Y=4276384.09
Κ	X=505478.80	Y=4276377.27
Λ	X=505485.60	Y=4276368.93
Μ	X=505492.90	Y=4276362.57
Ν	X=505507.33	Y=4276352.48
Ξ	X=505509.15	Y=4276357.09
Ο	X=505510.73	Y=4276361.66
Π	X=505517.49	Y=4276381.24
Ρ	X=505503.90	Y=4276396.85
Σ	X=505520.09	Y=4276437.07
Τ	X=505469.22	Y=4276440.56
Υ	X=505458.79	Y=4276440.59
Α	X=505441.90	Y=4276440.64