
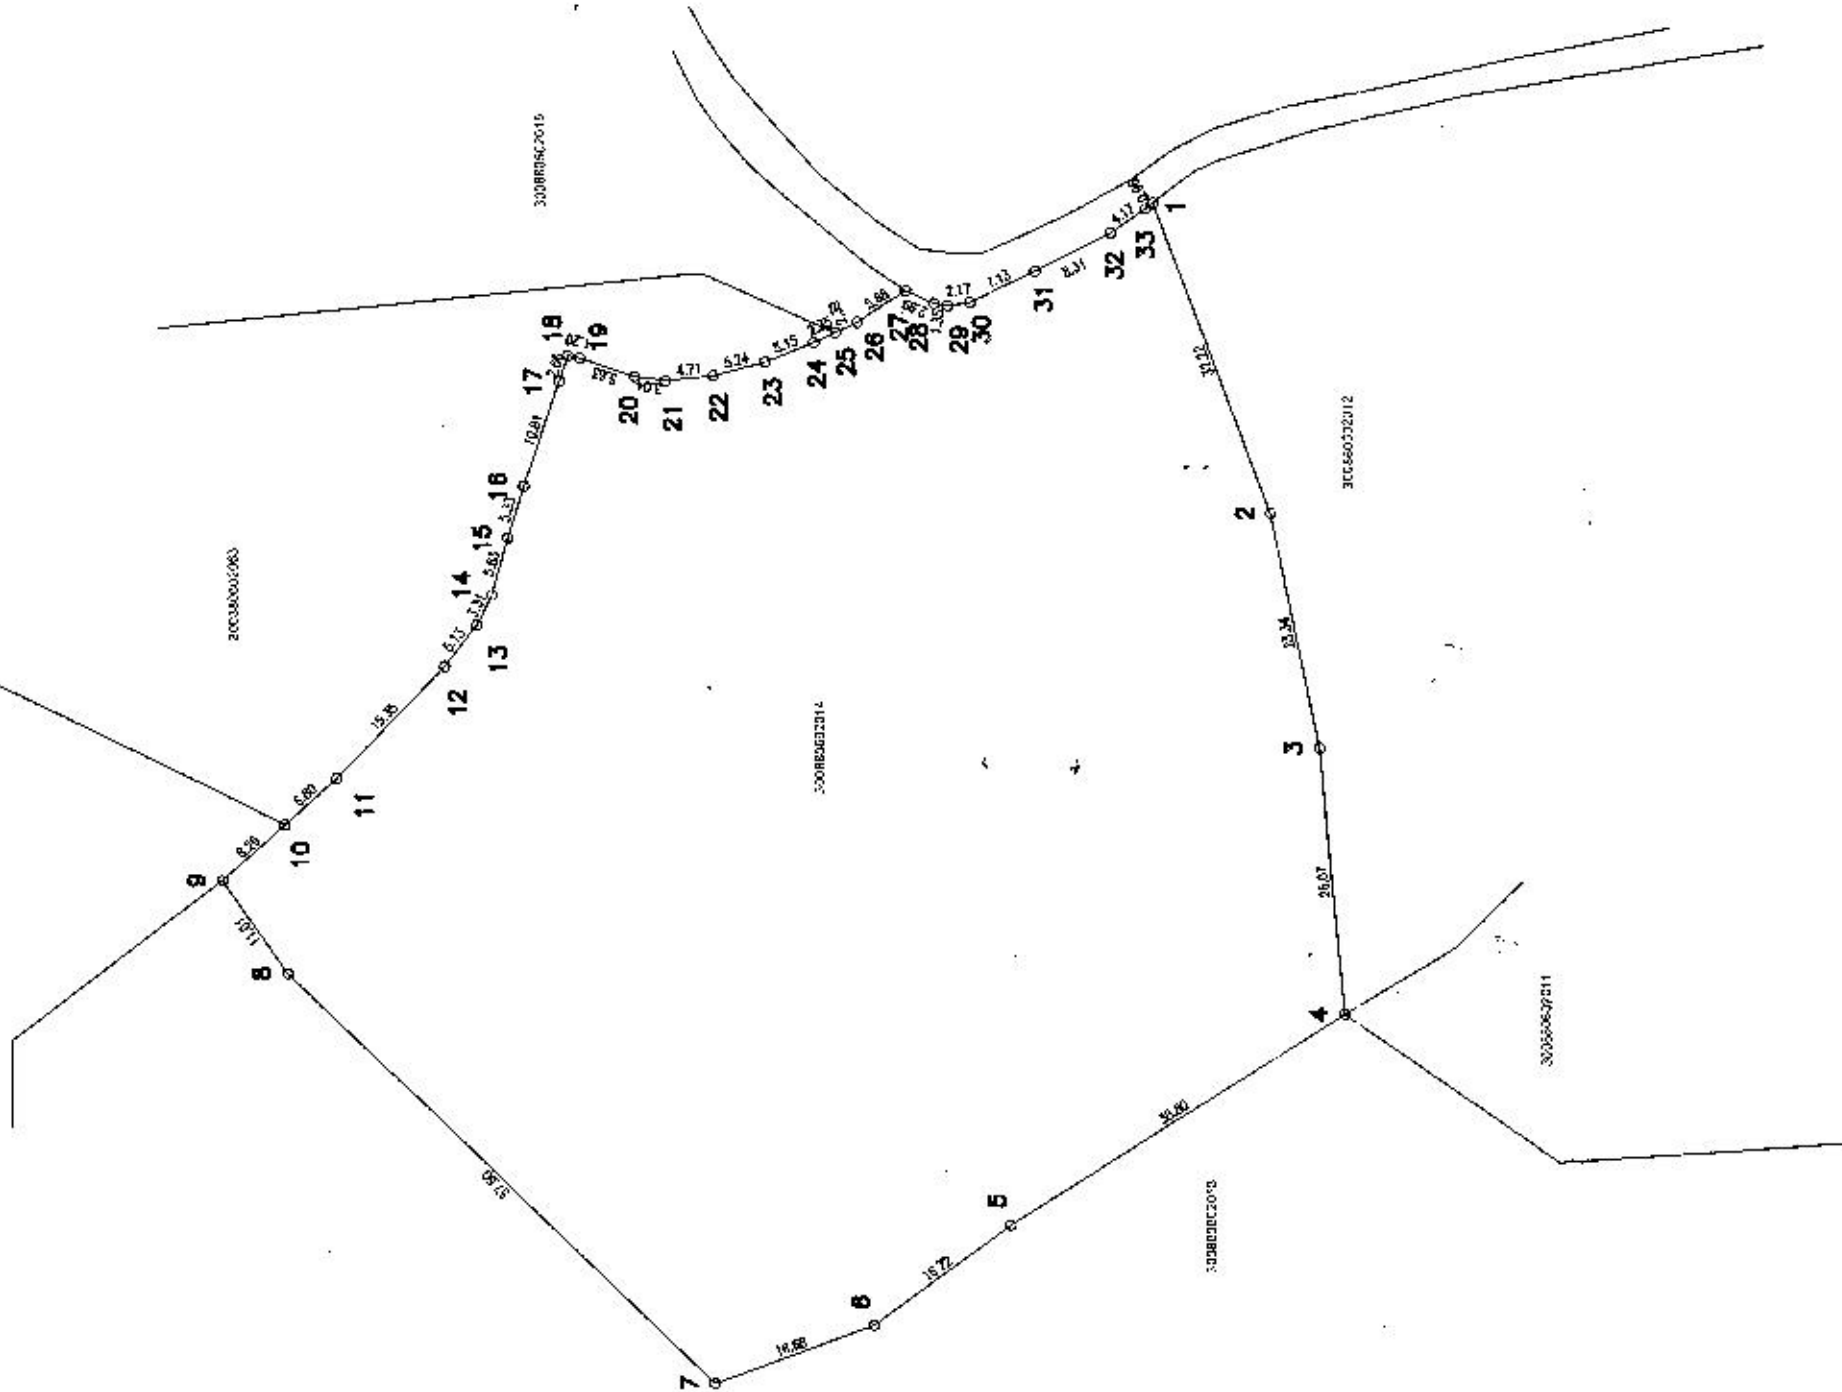


608441002/24-1 2015

20-1-5

Handwritten signature

B

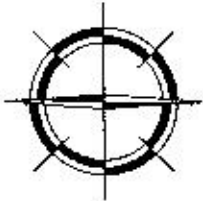

A/A	ΣΥΝΤΕΤΑΓΜΕΝΕΣ X	ΣΥΝΤΕΤΑΓΜΕΝΕΣ Y
1	373434.438	4072870.037
2	373404.259	4072858.784
3	373381.386	4072854.108
4	373355.420	4072851.770
5	373334.450	4072884.410
6	373324.510	4072897.850
7	373318.550	4072913.430
8	373358.350	4072954.930
9	373367.370	4072961.250
10	373372.898	4072955.116
11	373377.453	4072950.061
12	373388.567	4072939.479
13	373392.596	4072936.302
14	373395.559	4072934.824
15	373401.169	4072933.235
16	373406.252	4072931.646
17	373416.478	4072928.151
18	373418.996	4072927.291
19	373418.739	4072926.117
20	373416.987	4072920.766
21	373416.598	4072917.751
22	373417.181	4072913.082
23	373418.544	4072908.023
24	373420.490	4072903.257
25	373421.504	4072901.135
26	373422.534	4072898.977
27	373425.639	4072894.215
28	373424.441	4072891.477
29	373424.214	4072890.146
30	373424.533	4072888.024
31	373427.668	4072881.599
32	373431.446	4072874.198
33	373433.839	4072870.781

E1,2,3.....32,33,1 = 7.712,052 T.M.

ΕΡΓΟΔΟΤΗΣ : ΒΡΕΤΑΝΟΣ ΚΩΝΣΤΑΝΤΙΝΟΣ

ΕΡΓΟ : ΤΟΠΟΓΡΑΦΙΚΟ ΔΙΑΓΡΑΜΜΑ

ΘΕΣΗ : ΠΑΣΥΡΑ ΒΑΤΑΚΙΟΥ
Τ.Κ. ΑΓΙΟΥ ΔΗΜΟΥ ΕΥΡΩΠΑ

ΜΕΛΕΤΗΤΗΣ : ΔΑΣΚΑΛΑΚΗΣ ΓΕΩΡΓΙΟΣ ΑΡΧΙΤΕΚΤΟΝΑΣ ΜΗΧΑΝΙΚΟΣ

ΓΕΜΑ ΣΧΕΔΙΟΥ :

ΚΑΙΜΑΚΑ 1:750
ΟΚΤΩΒΡΙΟΣ 2014

ΑΡΙΘΜΟΣ ΣΧΕΔΙΟΥ

Handwritten signature and stamp