
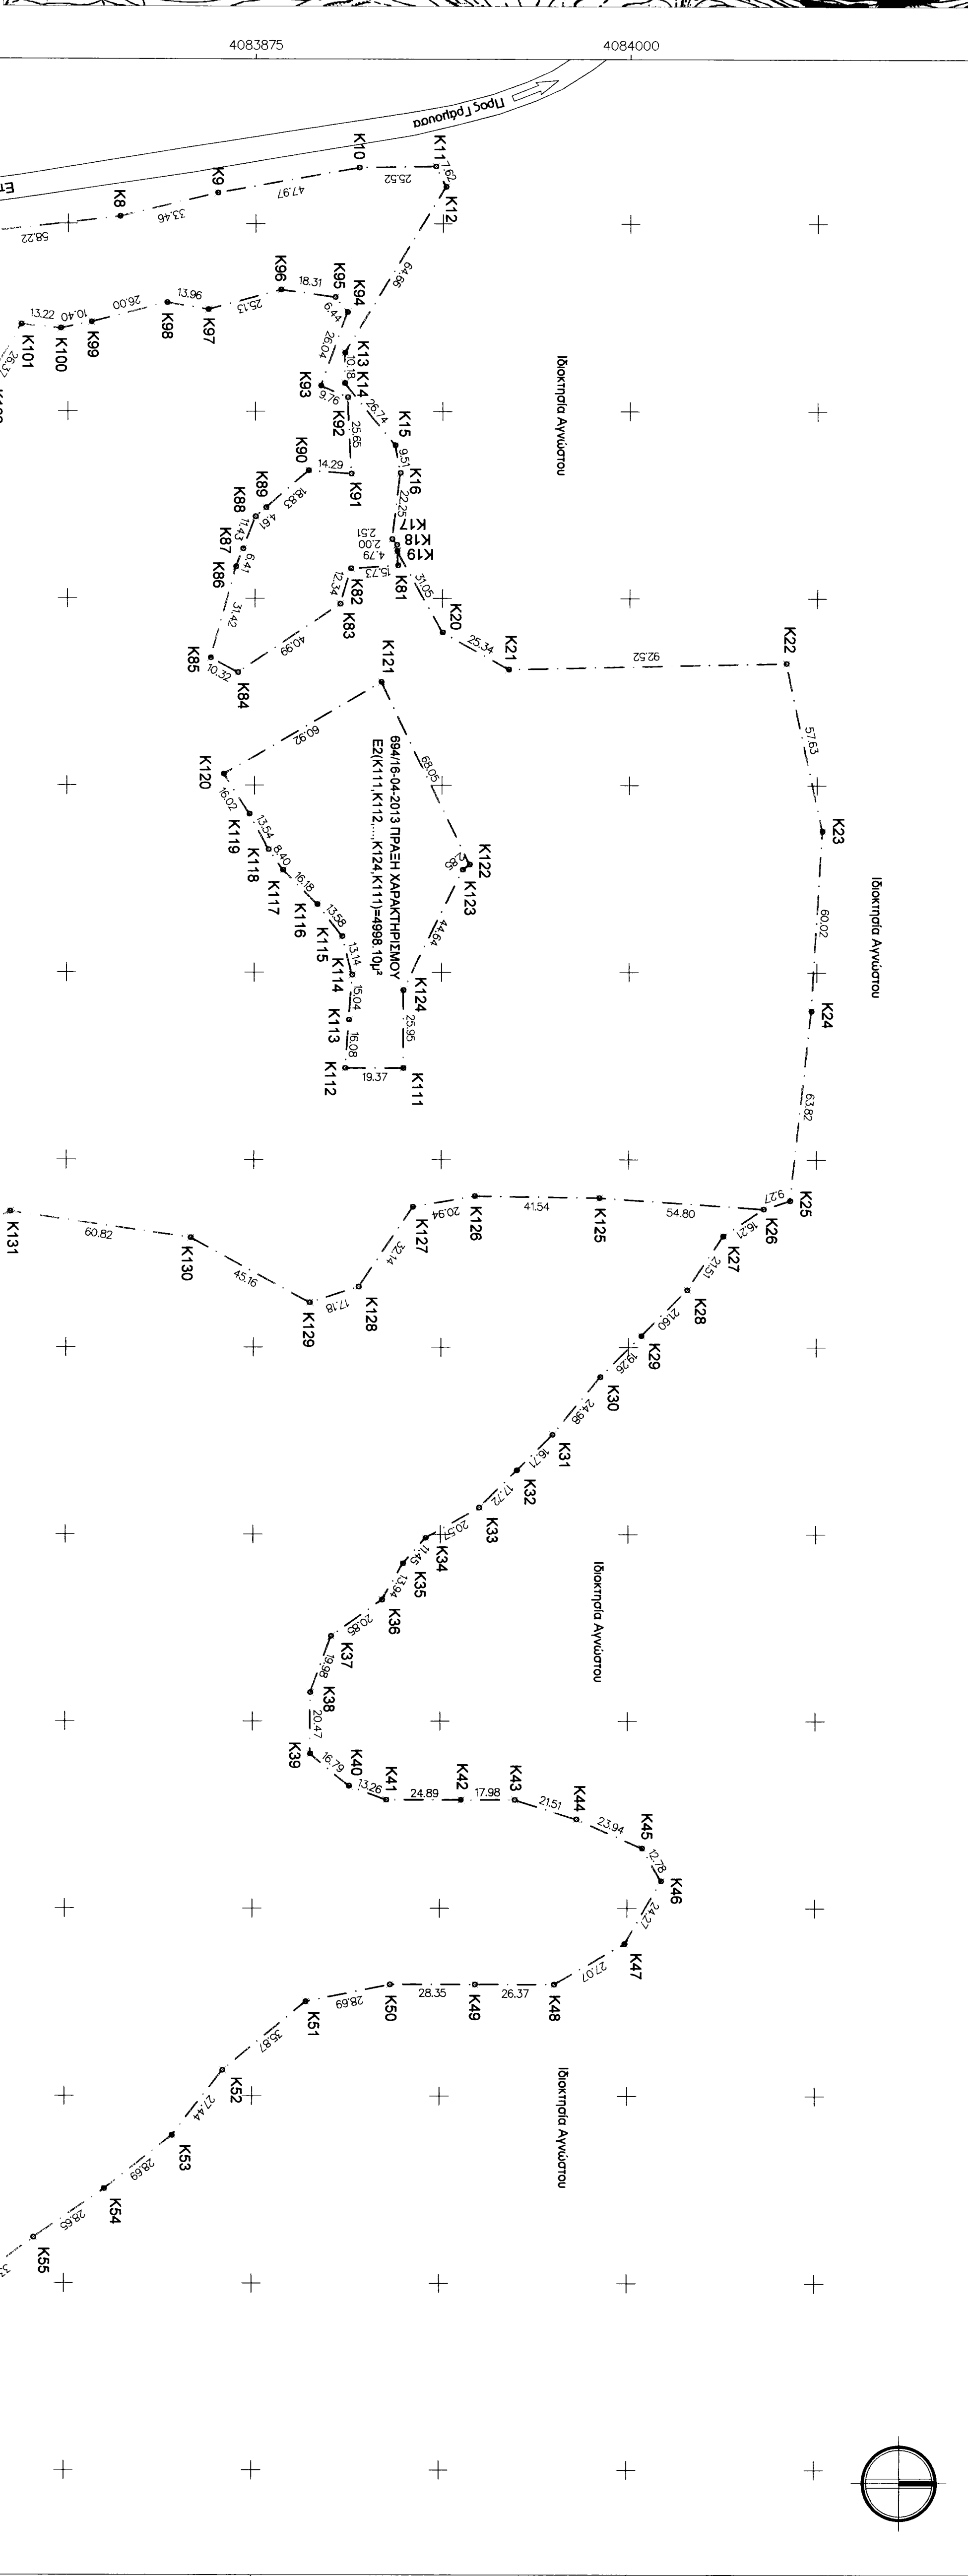


ΑΝΟΙΞΙΑΣ ΧΑΡΤΟΥ ΓΥΣ 1:5000  
ΟΜΑΔΑ 7364.1 & 7364.2

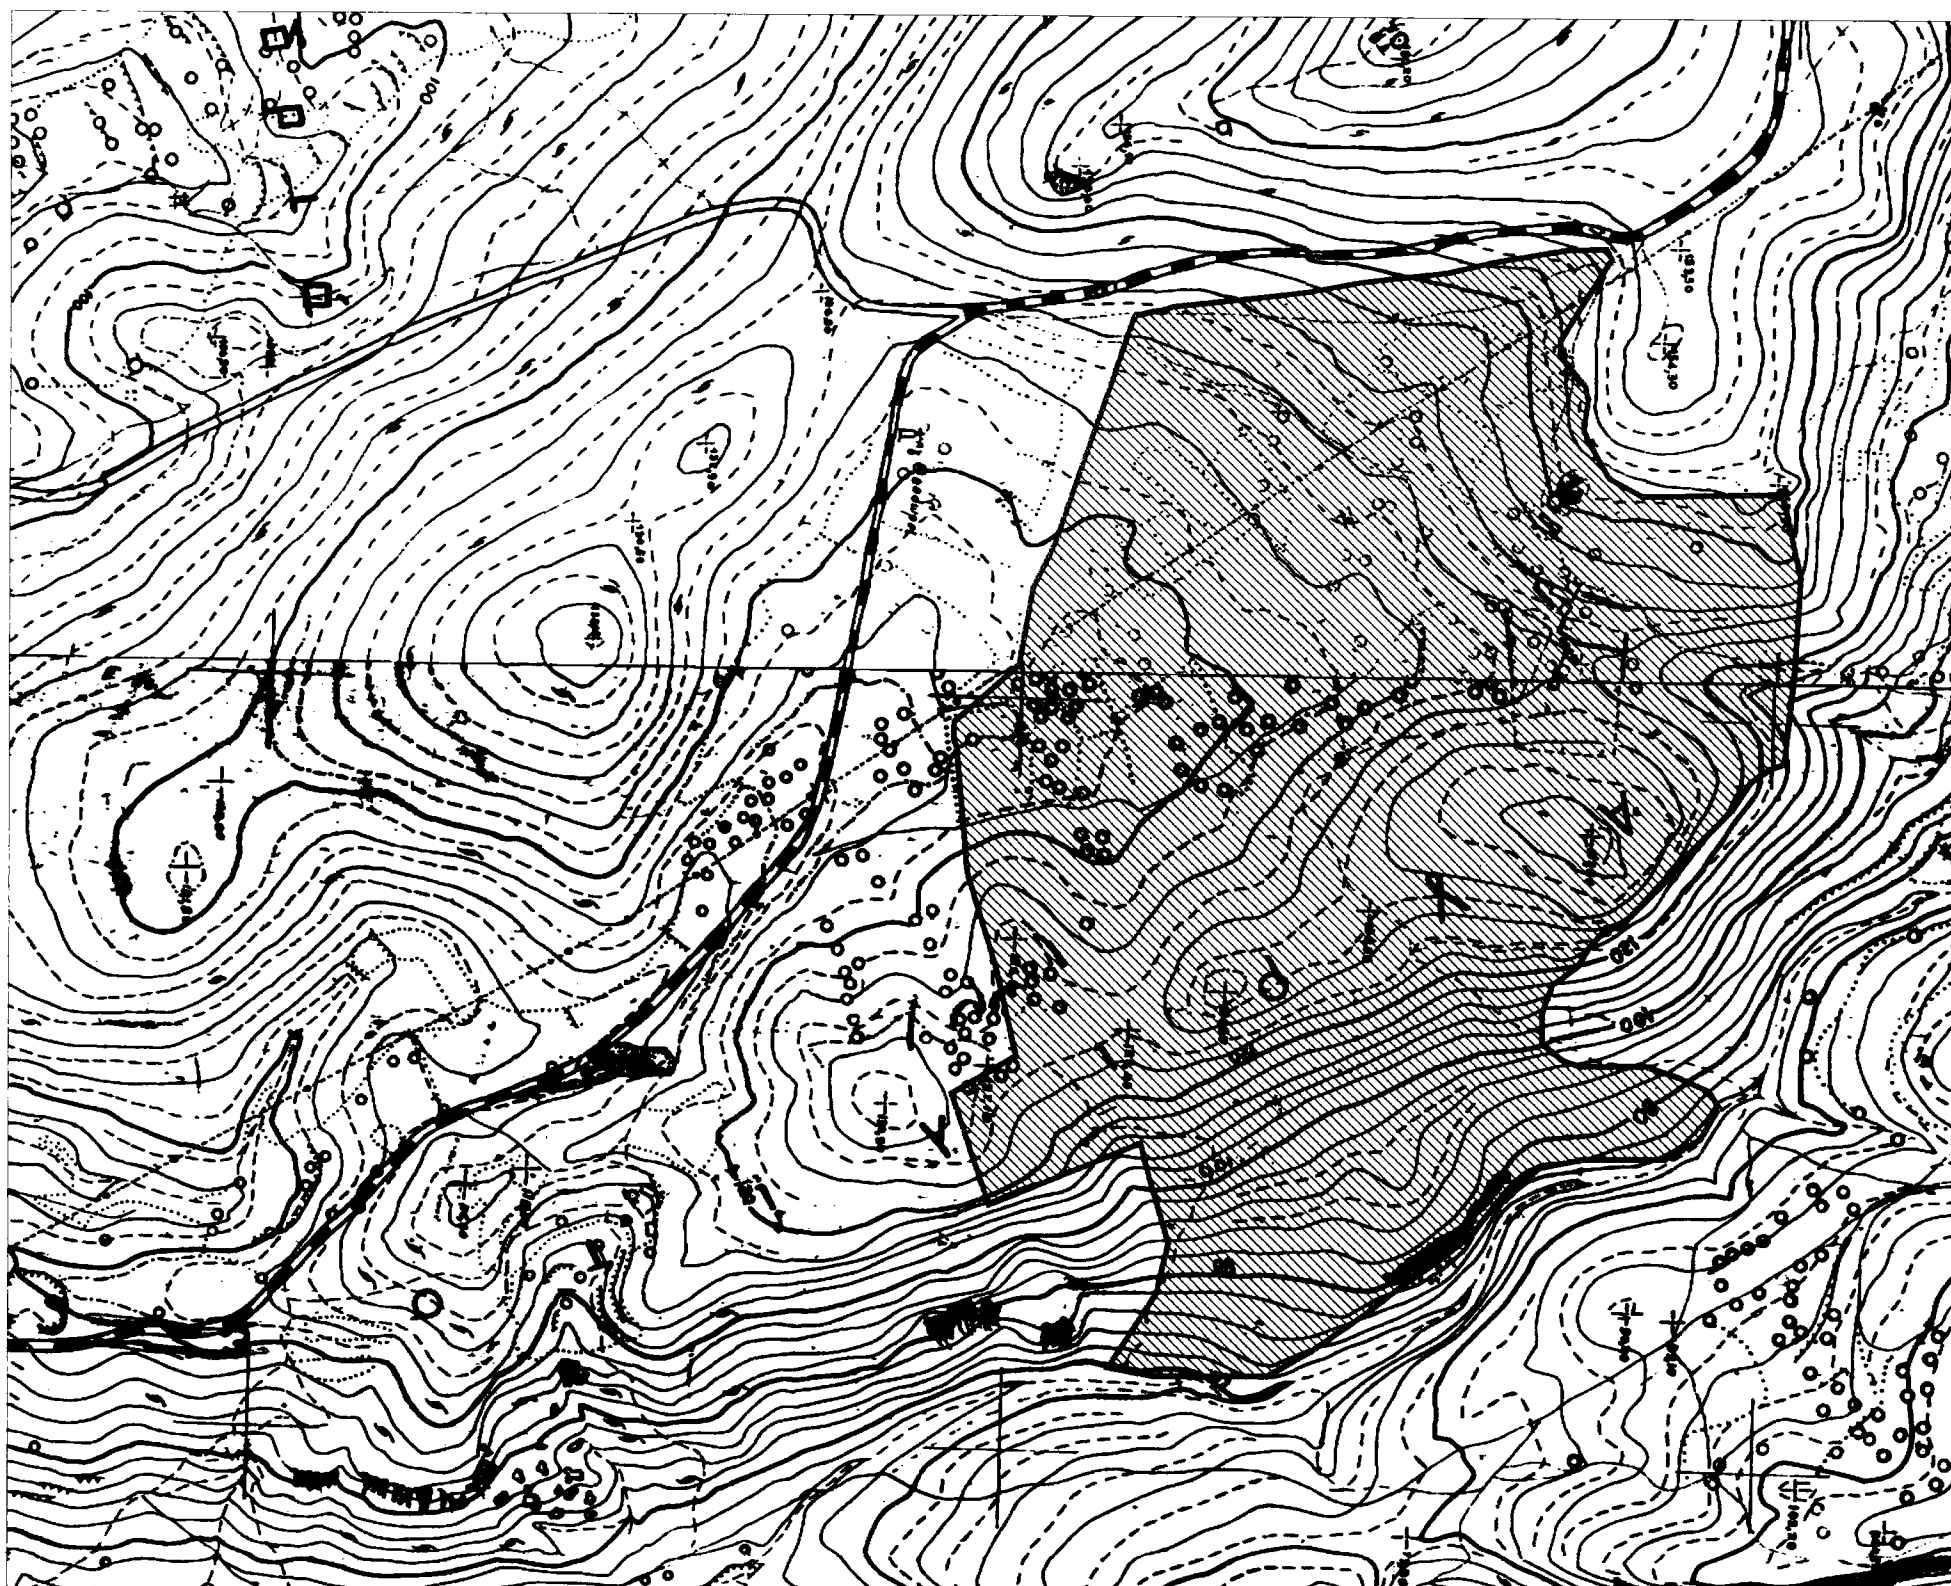

