


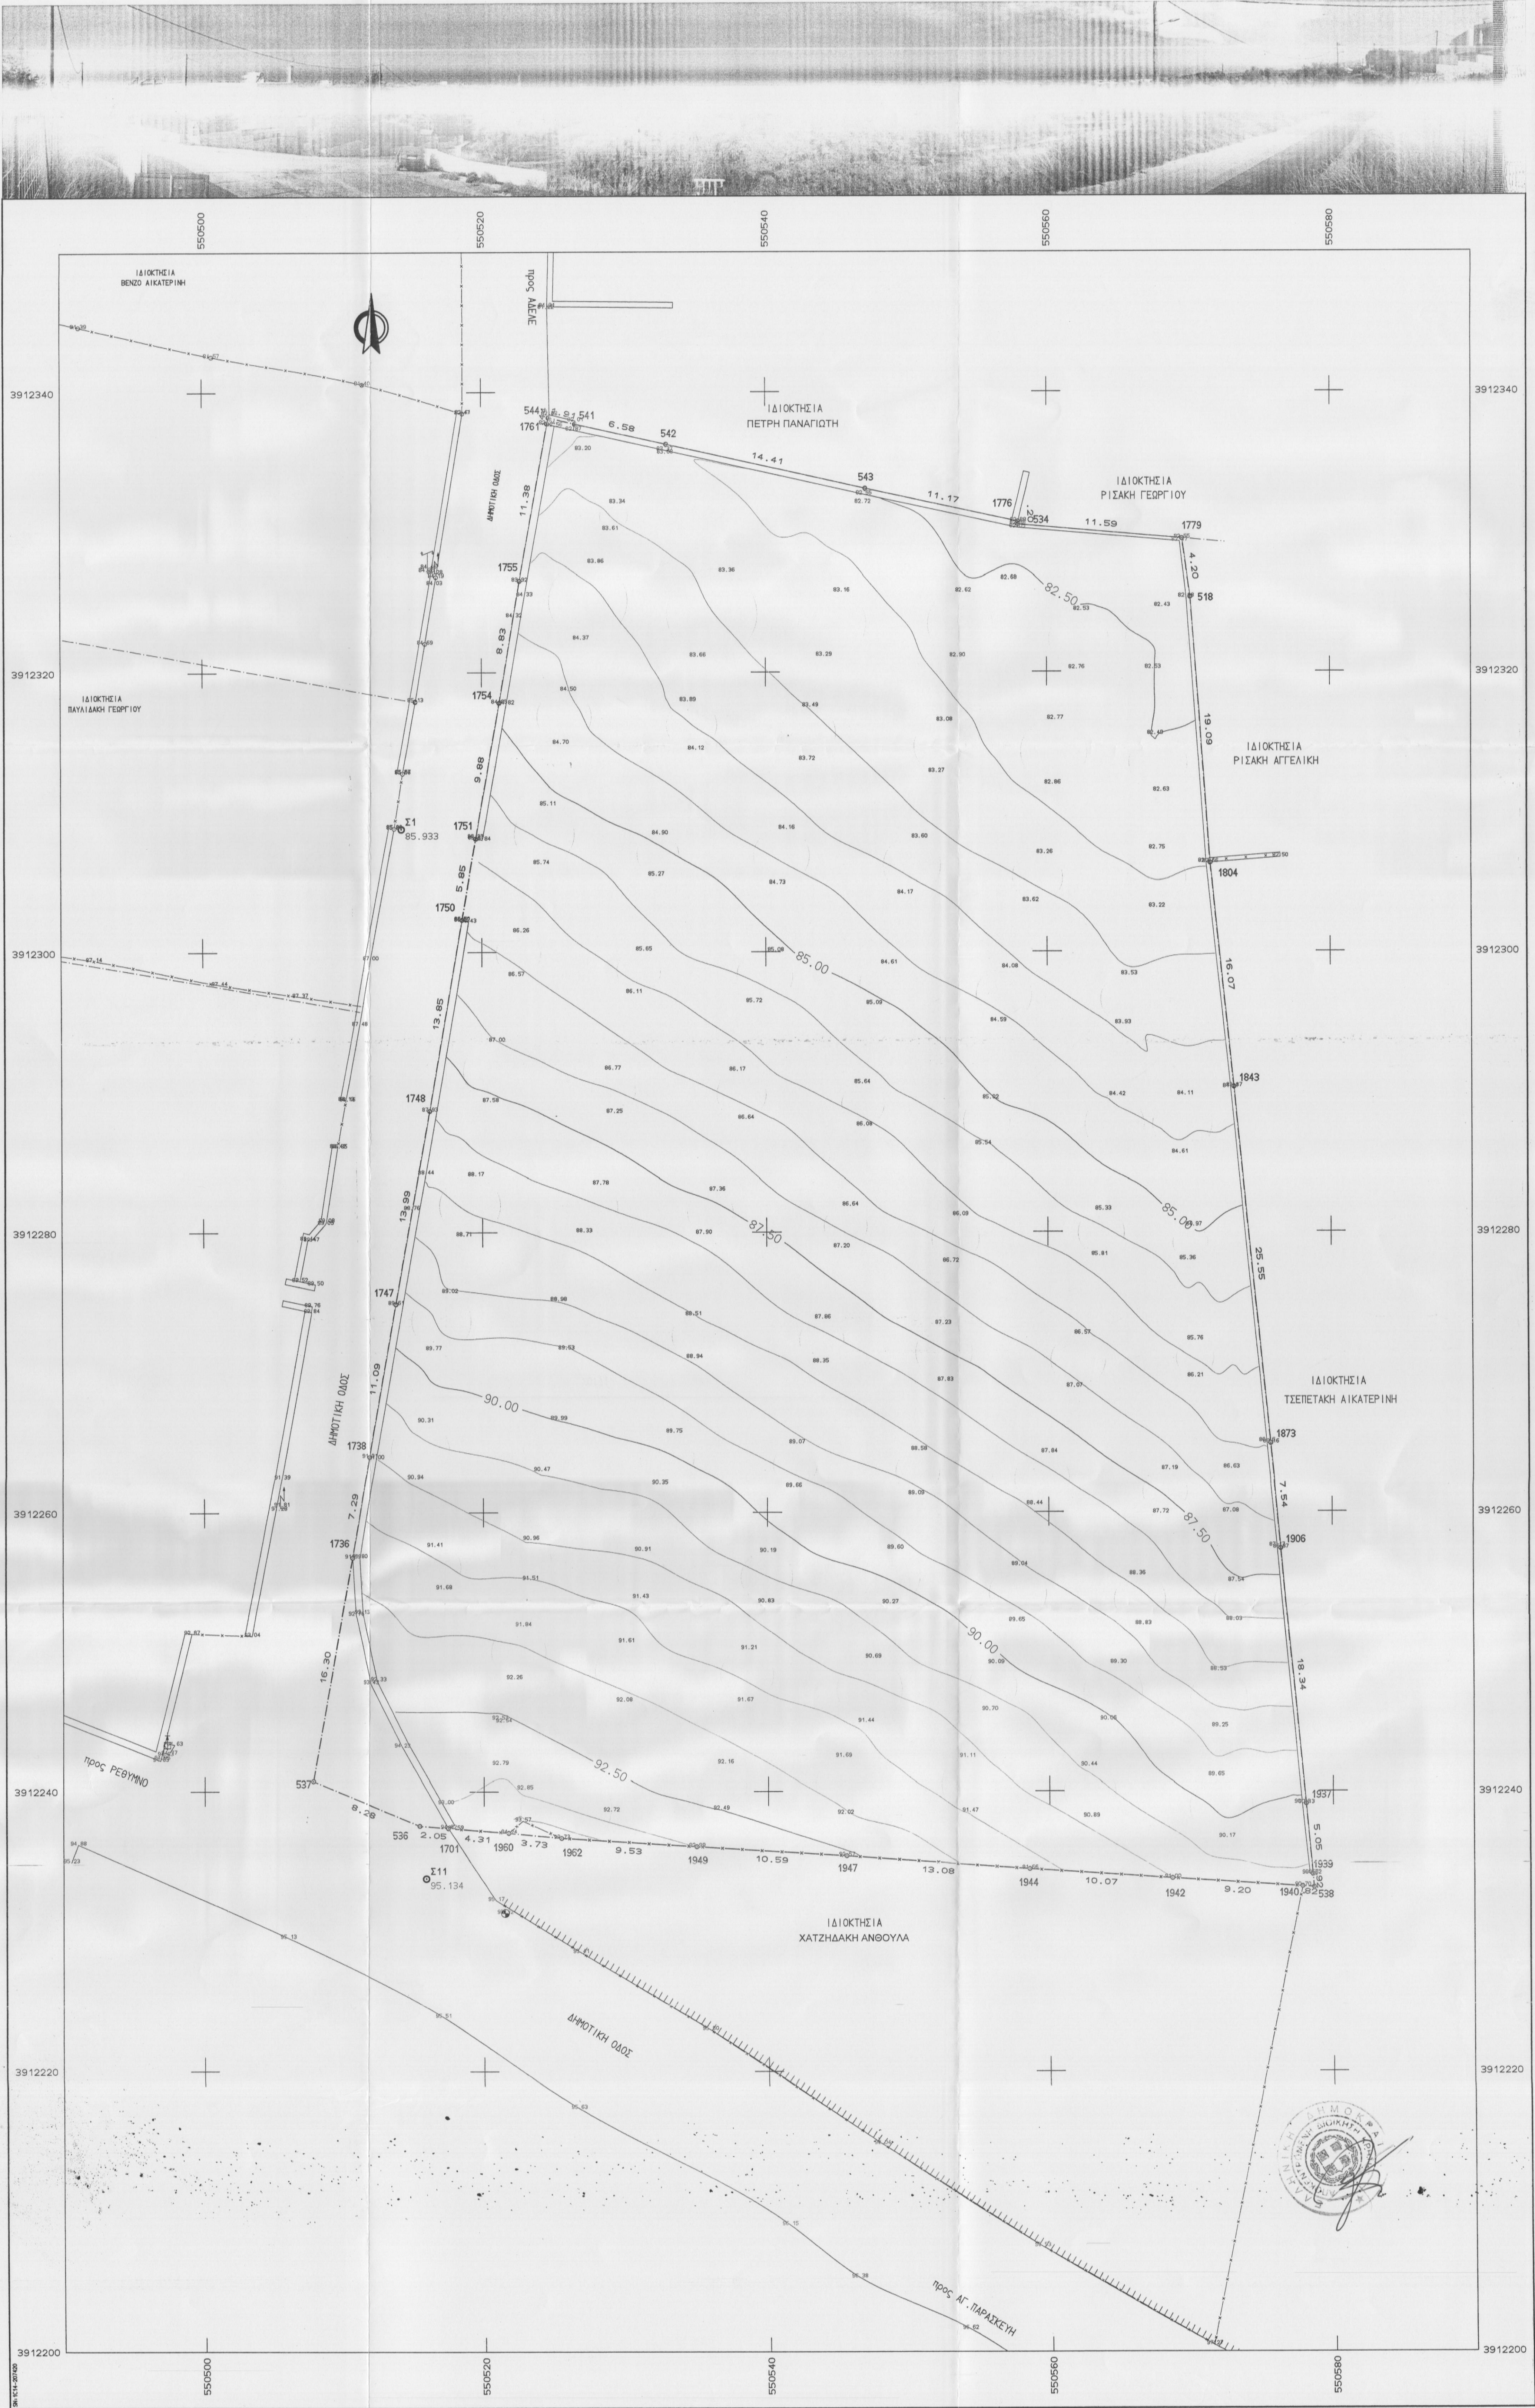

ΣΥΝΤΕΤΑΓΜΕΝΕΣ ΟΡΙΩΝ											
ΣΗΜΕΙΟ	X	Y	ΣΗΜΕΙΟ	X	Y	ΣΗΜΕΙΟ	X	Y	ΣΗΜΕΙΟ	X	Y
510	550470.570	3912325.987	511	550511.440	3912326.153	514	550515.245	3912317.890	515	550511.268	3912325.729
515	550511.268	3912325.729	516	550466.488	3912324.500	518	550570.194	3912325.317	534	550538.008	3912331.498
538	550578.626	3912333.145	541	550526.612	3912337.716	542	550533.035	3912336.264	543	55047.084	3912333.084
702	550512.022	3912329.480	719	550518.652	3912338.473	720	550516.748	3912326.813	721	550515.940	3912322.051
726	550467.490	3912311.782	741	550470.247	3912323.193	742	550471.302	3912323.317	743	550471.420	3912340.481
746	550491.317	3912344.696	747	550500.693	3912342.560	748	550511.502	3912340.569	1019	550466.325	3912304.387
1023	550470.020	3912325.648	1024	550470.253	3912327.142	1025	550471.603	3912325.475	1029	550473.103	3912370.475
1032	550503.990	3912342.457	1033	550511.427	3912327.623	1034	550515.076	3912319.678	1035	550518.608	3912361.527
1701	550517.436	3912327.398	1736	550510.573	3912256.792	1738	550511.831	3912263.973	1747	550513.781	3912274.890
1751	550519.382	3912285.075	1754	550521.228	3912317.815	1755	550522.679	3912326.529	1761	550524.651	3912337.735
1804	550571.515	3912305.280	1843	550573.130	3912290.293	1873	550575.631	3912264.865	1906	550576.329	3912257.353
1940	550577.808	3912233.197	1942	550568.626	3912233.786	1944	550568.574	3912234.459	1947	550545.330	3912235.404
1962	550525.449	3912236.683	1949	550534.958	3912336.069	1960	550521.735	3912237.053			

Δ:3	ΣΗΜΕΙΑ:34	ΕΜΒΑΔΟ:5690.75 μ²
544	541	542
543	1776	534
1779	1755	1754
1751	1750	1748
1747	1738	1736


ΥΠΟΜΝΗΜΑ

Το οικοπέδο που περιγράφεται με τα στοιχεία 544-541-542-543-1776-534-1779-518-1804- 1843- 1873- 1906- 1937- 1939- 538-1940-1942-1944-1947-1949-1962-1960-1701- 536-537-1736-1738-1747-1748-1750-1751-1754-1755-1761-544 αποτελεί ιδιοκτησία των :

ΜΥΣΙΡΑΑΚΗ ΙΩΑΝΝΗ του ΦΡΑΓΚΙΣΚΟΥ 1/4
ΜΥΣΙΡΑΑΚΗ ΦΡΑΓΚΙΣΚΟΥ του ΙΩΑΝΝΗ 1/4
ΜΥΣΙΡΑΑΚΗ ΑΙΚΑΤΕΡΙΝΗ του ΙΩΑΝΝΗ 1/4
ΒΕΡΝΑΔΟΥ ΜΑΡΙΑ του ΑΛΕΞΙΟΥ 1/4
ΣΥΖ. ΜΥΣΙΡΑΑΚΗ ΙΩΑΝΝΗ

Το παραπάνω περιγραφόμενο οικόπεδο ευρίσκεται στη