


ΑΠΟΣΠΑΣΜΑ ΤΟΠΟΓΡΑΦΙΚΟΥ ΧΑΡΤΗ




ΣΥΝΤΕΤΑΙΜΕΝΕΣ ΣΗΜΕΙΩΝ
(Ε.Γ.Σ.Α. 1987)

1	X=322854.47	Y=4242668.23
2	X=322849.69	Y=4242651.80
3	X=322848.87	Y=4242649.19
4	X=322848.67	Y=4242645.71
5	X=322845.60	Y=4242642.32
6	X=322843.55	Y=4242635.99
7	X=322832.42	Y=4242606.00
8	X=322815.38	Y=4242565.56
9	X=322767.84	Y=4242596.36
10	X=322791.62	Y=4242626.63
11	X=322841.07	Y=4242685.72
12	X=322872.47	Y=4242752.76
13	X=322887.86	Y=4242739.84
14	X=322883.36	Y=4242647.06
15	X=322904.87	Y=4242647.27
16	X=322900.49	Y=4242595.16
17	X=322879.04	Y=4242595.07
A	X=322816.49	Y=4242612.63
B	X=322858.21	Y=4242722.32
F	X=322869.71	Y=4242717.74
Δ	X=322875.14	Y=4242712.57

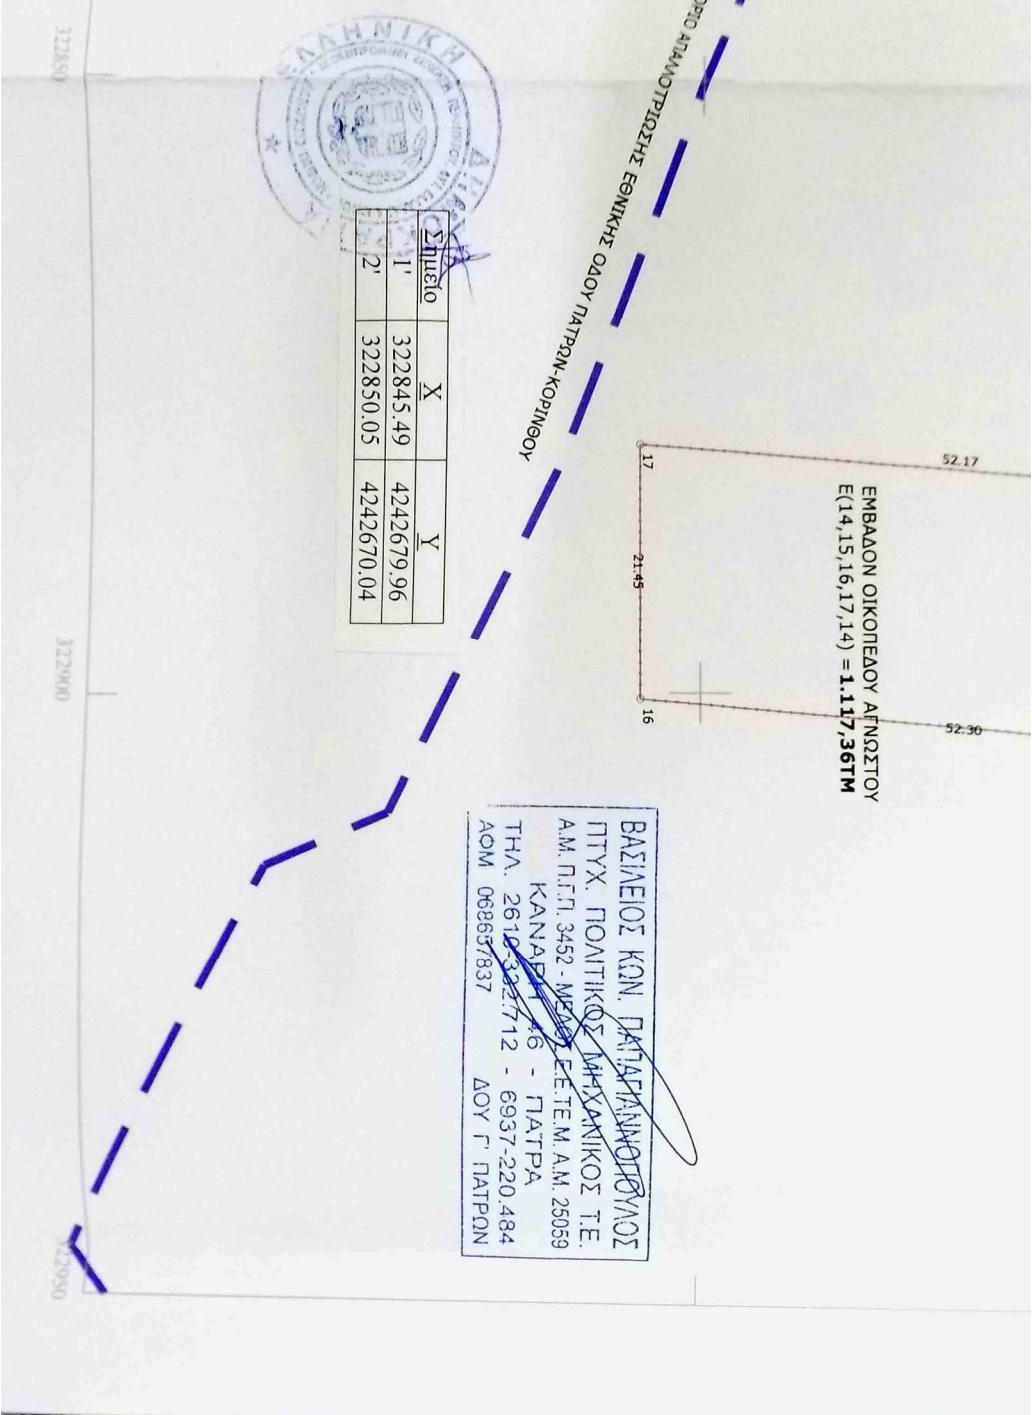

ΕΜΒΑΔΟΝ ΟΙΚΟΓΕΝΕΩΣ ΑΓΡΩΣΤΟΥ
E(14,15,16,17,14) = 1.117,36ΤΜ

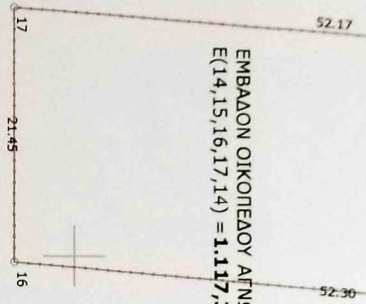

Σημείο	X	Y
1'	322845.49	4242679.96
2'	322850.05	4242670.04

ΒΑΣΙΛΕΙΟΣ ΚΩΝ. ΠΑΠΑΓΓΕΛΙΑΝΟΠΟΥΛΟΣ
ΠΤΥΧ. ΓΕΩΜΕΤΡΙΚΟΣ ΜΗΧΑΝΙΚΟΣ Τ.Ε.
Α.Μ. Π.Γ.Π. 3452 - ΜΕΛΟΣ Ε.Ε.Τ.Ε.Μ. Α.Μ. 25059
ΚΑΝΑΒΑΣ 46 - ΠΛΑΤΡΑ
ΤΗΛ. 2610-3327712 - 6937-220.484
ΑΟΜ 068657/837 ΔΟΥ Γ' ΠΛΑΤΡΩΝ



322854 322900 322950