


Α/Α ΣΗΜΕΙΟ	X	Y	H	ΜΗΚΟΣ ΠΛΕΥΡΑΣ
1	308409.291	4374381.702	0.00	0.00
2	308789.718	4374777.458	0.00	380.45
3	308812.955	4374777.668	0.00	22.88
4	308811.533	4374583.124	0.00	105.46
5	309002.441	437482.584	0.00	191.01
6	309014.485	437482.713	0.00	12.04
7	309206.549	437483.923	0.00	191.97
8	309220.981	437483.695	0.00	14.03
9	309406.584	437486.190	0.00	186.02
10	309418.571	437486.268	0.00	11.99
11	309519.592	437488.109	0.00	101.02
12	309526.333	437487.273	0.00	10.34
13	309566.094	437487.532	0.00	39.78
14	309571.390	437487.594	0.00	5.30
15	309621.927	437486.304	0.00	55.84
16	309631.260	437486.896	0.00	9.69
17	309700.886	437489.187	0.00	69.66
18	309705.918	437489.237	0.00	5.03
19	30974.894	437489.427	0.00	18.98
20	309736.031	437485.546	0.00	12.65
21	309896.905	437487.143	0.00	189.98
22	309904.316	437487.217	0.00	7.41
23	309920.109	437487.376	0.00	15.79
24	309928.113	437487.454	0.00	8.00
25	310022.381	437488.397	0.00	94.27
26	310009.354	437487.387	0.00	24.72
27	309975.470	437485.104	0.00	37.42
28	309928.921	437486.860	0.00	47.18
29	309920.532	437485.190	0.00	8.18
30	309727.588	437482.010	0.00	184.65
31	309725.621	437481.056	0.00	12.36
32	309715.040	4374815.428	0.00	10.71
33	309709.166	4374814.444	0.00	5.96
34	309574.484	4374795.281	0.00	136.03
35	309562.497	4374794.716	0.00	12.00
36	309555.181	4374790.951	0.00	27.00
37	309527.307	4374788.237	0.00	8.33
38	309419.714	4374772.719	0.00	108.71
39	309407.740	4374771.150	0.00	12.08
40	309319.769	4374758.059	0.00	86.94
41	309222.078	4374735.073	0.00	100.36
42	309207.991	4374733.997	0.00	14.17
43	309016.601	4374681.488	0.00	198.33
44	309004.585	4374679.608	0.00	12.18
45	308814.054	4374632.740	0.00	196.21
46	308800.345	4374628.266	0.00	14.42
47	308787.646	4374624.032	0.00	13.39
48	308784.891	4374610.803	0.00	26.32
49	308742.667	4374580.111	0.00	37.89
50	308734.729	4374548.890	0.00	32.21
51	308728.998	4374464.753	0.00	84.34
52	308727.242	4374464.931	0.00	17.80
53	308662.921	4374509.002	0.00	89.39
54	308653.768	4374517.670	0.00	12.81
55	308460.620	4374700.761	0.00	266.14
56	308453.741	4374709.228	0.00	10.91
57	308409.291	4374772.199	0.00	80.49
58	308409.291	4374772.199	0.00	11.33
59	308409.291	4374781.702	0.00	9.50
				ΕΜΒΛΑΔΟ = 221480,36 Μ2

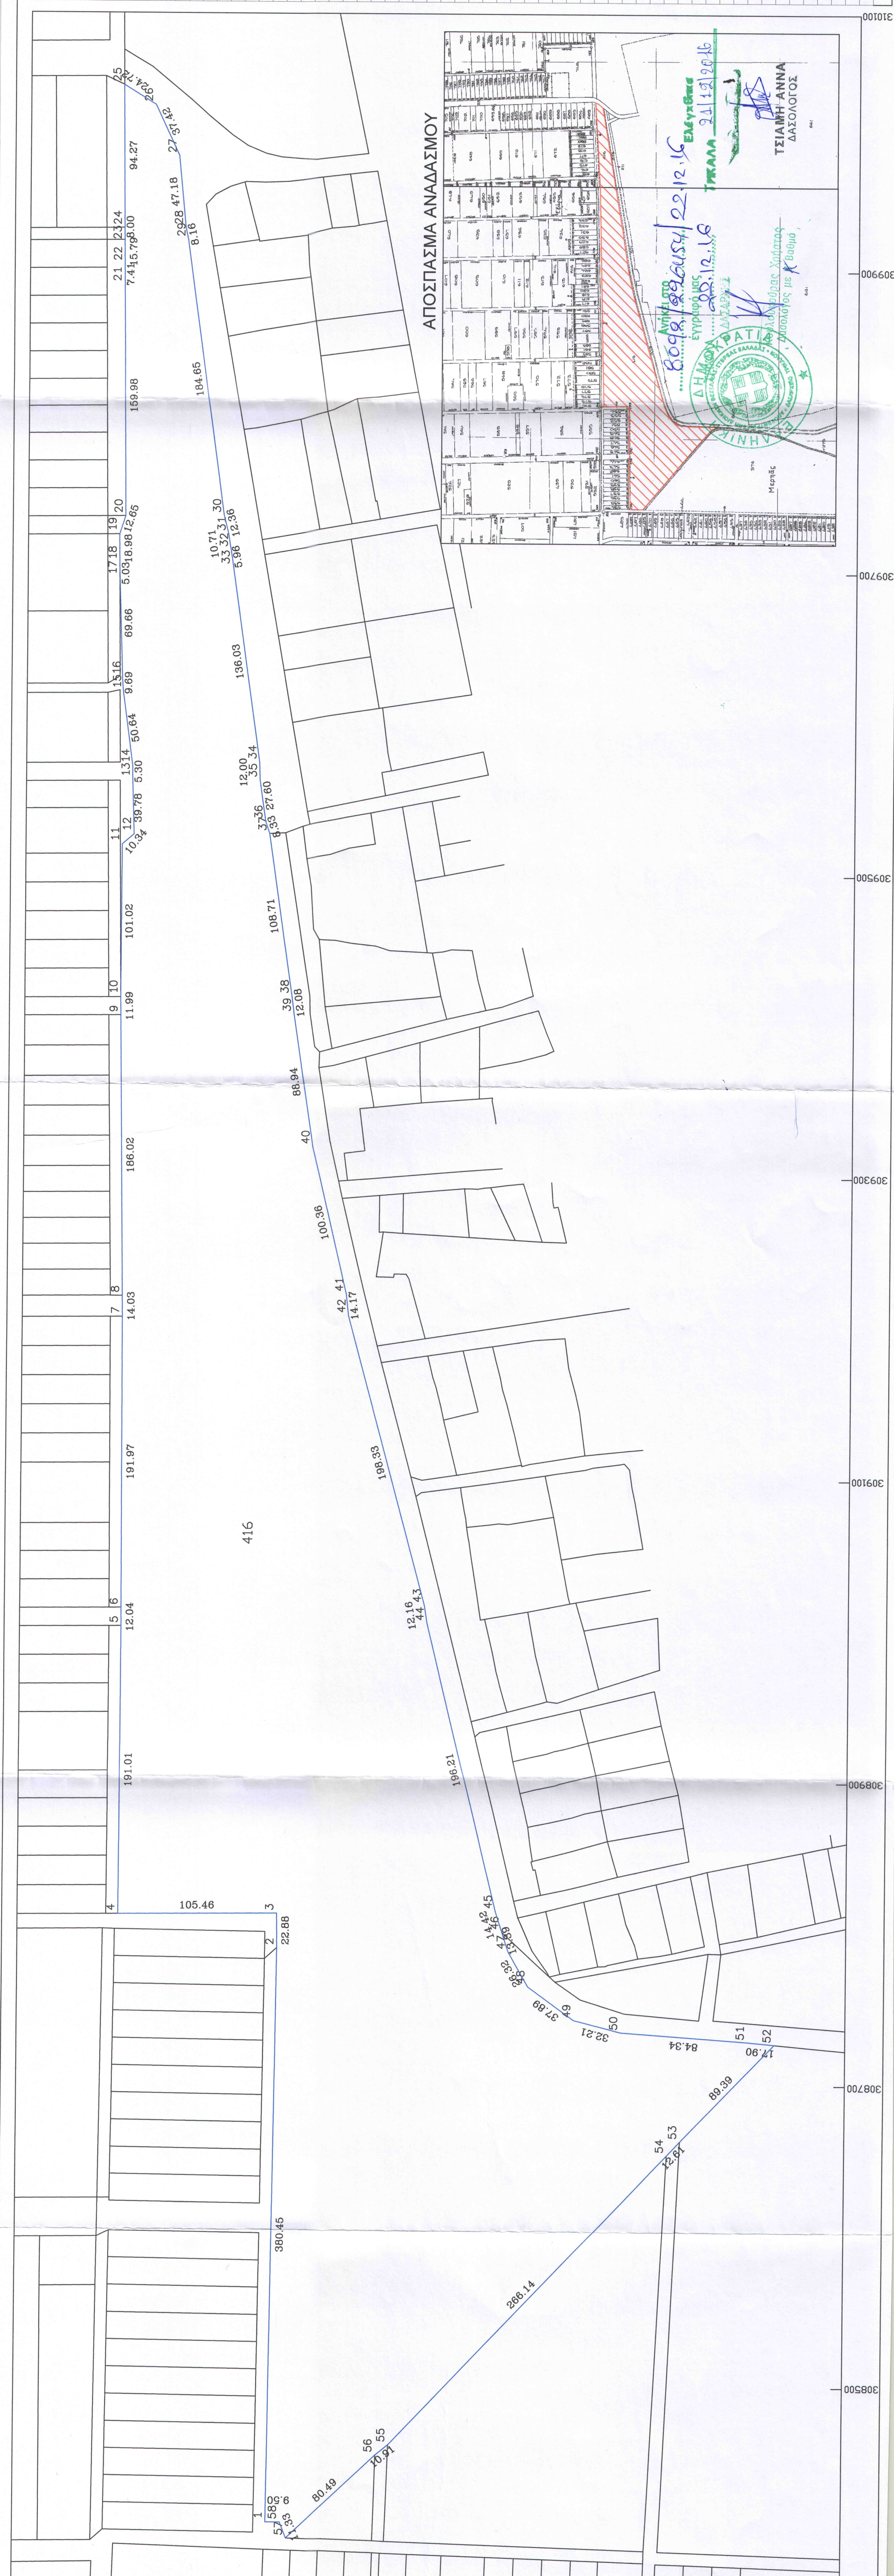

ΕΛΛΗΝΙΚΗ ΔΗΜΟΚΡΑΤΙΑ
 ΝΟΜΟΣ ΤΡΙΚΑΛΩΝ
 ΔΗΜΟΣ ΤΡΙΚΚΑΙΩΝ
 ΔΙΕΥΘΥΝΣΗ ΧΩΡΟΤΑΞΙΑΣ & ΠΕΡΙΒΑΛΛΟΝΤΟΣ
 ΤΜΗΜΑ ΠΟΛΕΟΔΟΜΙΑΣ & ΣΧΕΔΙΟΥ ΠΟΛΕΩΣ

ΔΗΜΟΣ ΤΡΙΚΚΑΙΩΝ – Τ.Κ ΜΕΓ. ΚΑΛΥΒΙΩΝ


ΘΕΜΑ ΣΧΕΔΙΟΥ : ΑΠΟΤΥΠΩΣΗ ΔΗΜΟΤΙΚΗΣ ΕΚΤΑΣΗΣ
 ΣΤΟ ΑΓΡΟΚΤ. ΜΕΓ. ΚΑΛΥΒΙΩΝ ΜΕ ΑΡ. ΤΕΜ. 416

ΤΟΠΟΓΡΑΦΙΚΟ ΔΙΑΓΡΑΜΜΑ


ΚΛΙΜΑΚΑ ΣΧΕΔΙΟΥ : 1:2000

ΔΗΜΟΣ ΤΡΙΚΚΑΙΩΝ
 Δ/ΝΣΗ ΧΩΡΟΤΑΞΙΑΣ & ΠΕΡΙΒΑΛΛΟΝΤΟΣ – Τ.Π.Ε.


ΣΥΓΓΡΑΦΗΚΕ
 ΤΡΙΚΑΛΑ 13 – 12 – 2016



ΕΛΕΓΧΘΗΚΕ
 ΤΡΙΚΑΛΑ 13 – 12 – 2016
 Ο ΠΡΩΙ ΣΤΑΜΕΝΟΣ Τ.Π.Ε.



ΒΕΒΗΘΗΚΕ
 ΤΡΙΚΑΛΑ 13 – 12 – 2016
 Η Δ/ΝΤΡΙΑ ΠΟΛΕΟΔΟΜΙΑΣ



ΠΟΥΛΙΑΝΙΤΗΣ ΒΑΣΙΛΕΙΟΣ
 ΤΟΠ. ΜΗΧ/ΚΟΣ

ΣΙΑΚΑΒΑΡΑΣ ΒΕΛΩΡΟΣ
 ΤΟΠ/ΘΟΣ ΜΗΧ/ΚΟΣ
 ΤΕΧΝ. ΕΚΠ. (Τ.Ε.)

4374950 4374800 4374600 4374400 000700 000800 000900 001000 001100 001200 001300 001400 001500 001600 001700 001800 001900 002000