
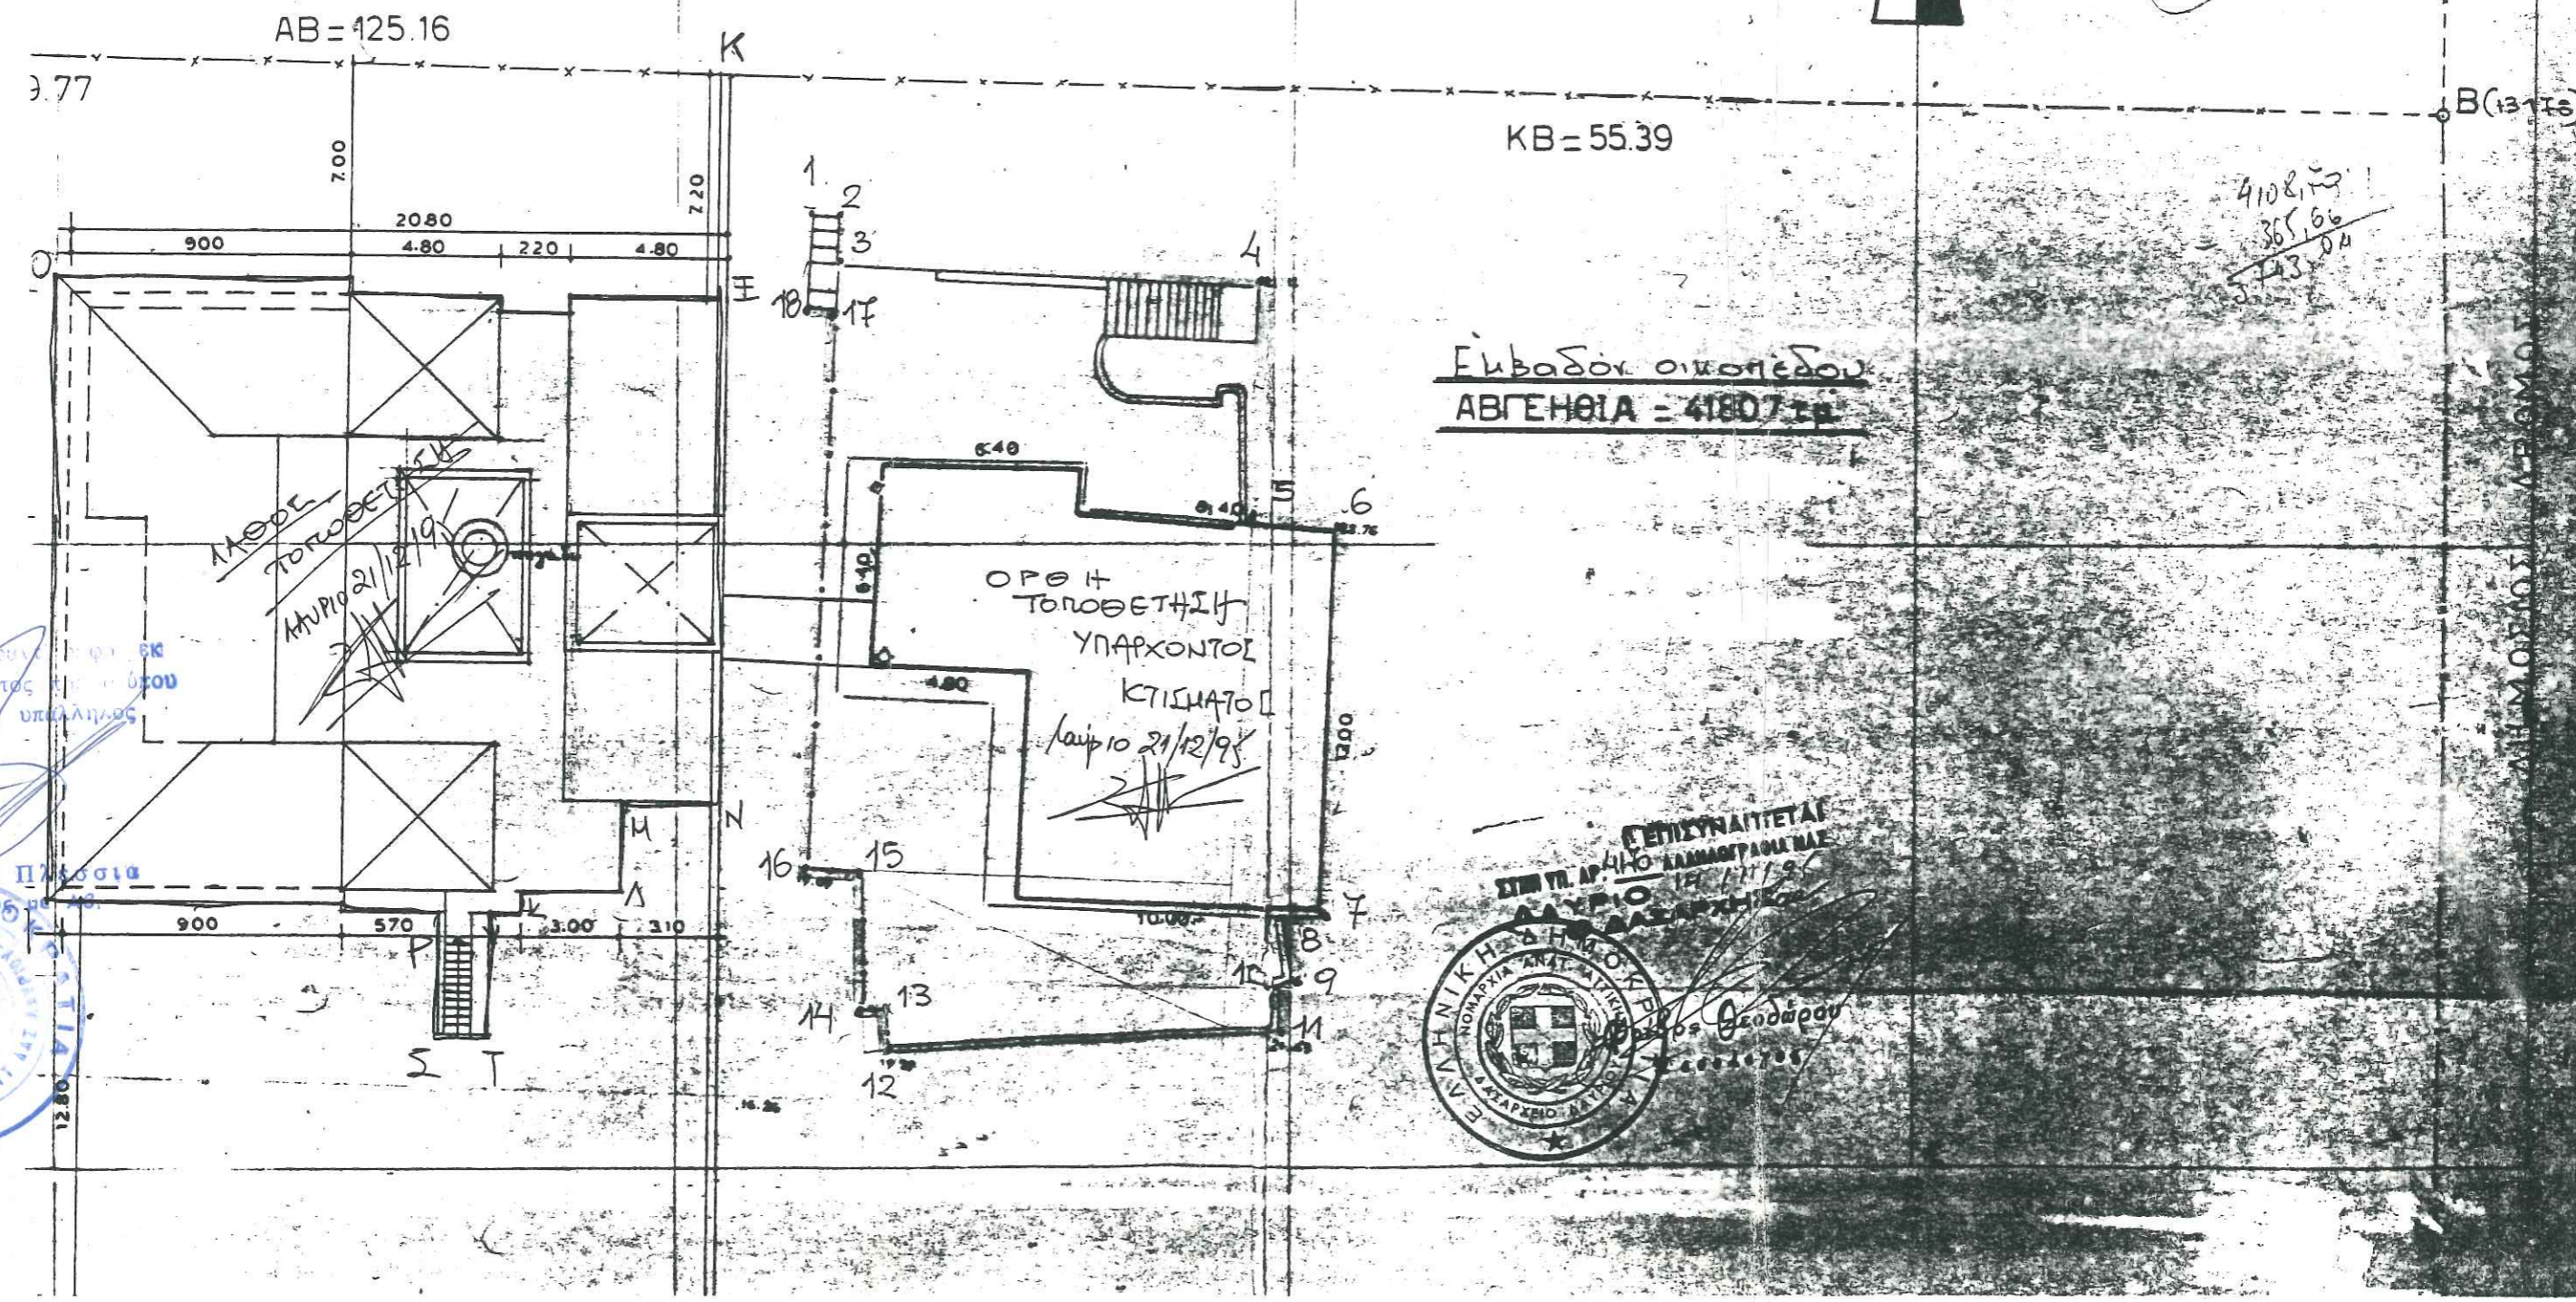


$$\begin{aligned}
 3 \times 0,5 &= 1,5 \\
 13,5 \times 19,20 &= 259,36 \\
 3 \times 12 &= 36 \\
 \frac{12 \times 6}{2} - (1 \times 1,2) &= 34,8 \\
 \frac{12 \times 5}{2} &= 30 \\
 2 \times 4 &= 8
 \end{aligned}$$

365,66

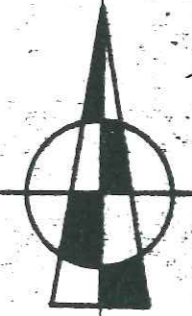

4108,75  
365,66  
433,04

Εμβαδόν οικοπέδου  
ΑΒΓΕΗΘΙΑ = 4180,7 τμ

ΟΡΘΗ  
ΤΟΠΟΘΕΤΗΣΗ  
ΥΠΑΡΧΟΝΤΟΣ  
ΚΤΙΣΜΑΤΟΣ  
Αυγ 10 21/12/95

Ακριβές φέρου του υλοποιηθέντος ο επικυρώ υπαλληλός

