


# ΤΟΠΟΓΡΑΦΙΚΟ ΔΙΑΓΡΑΜΜΑ

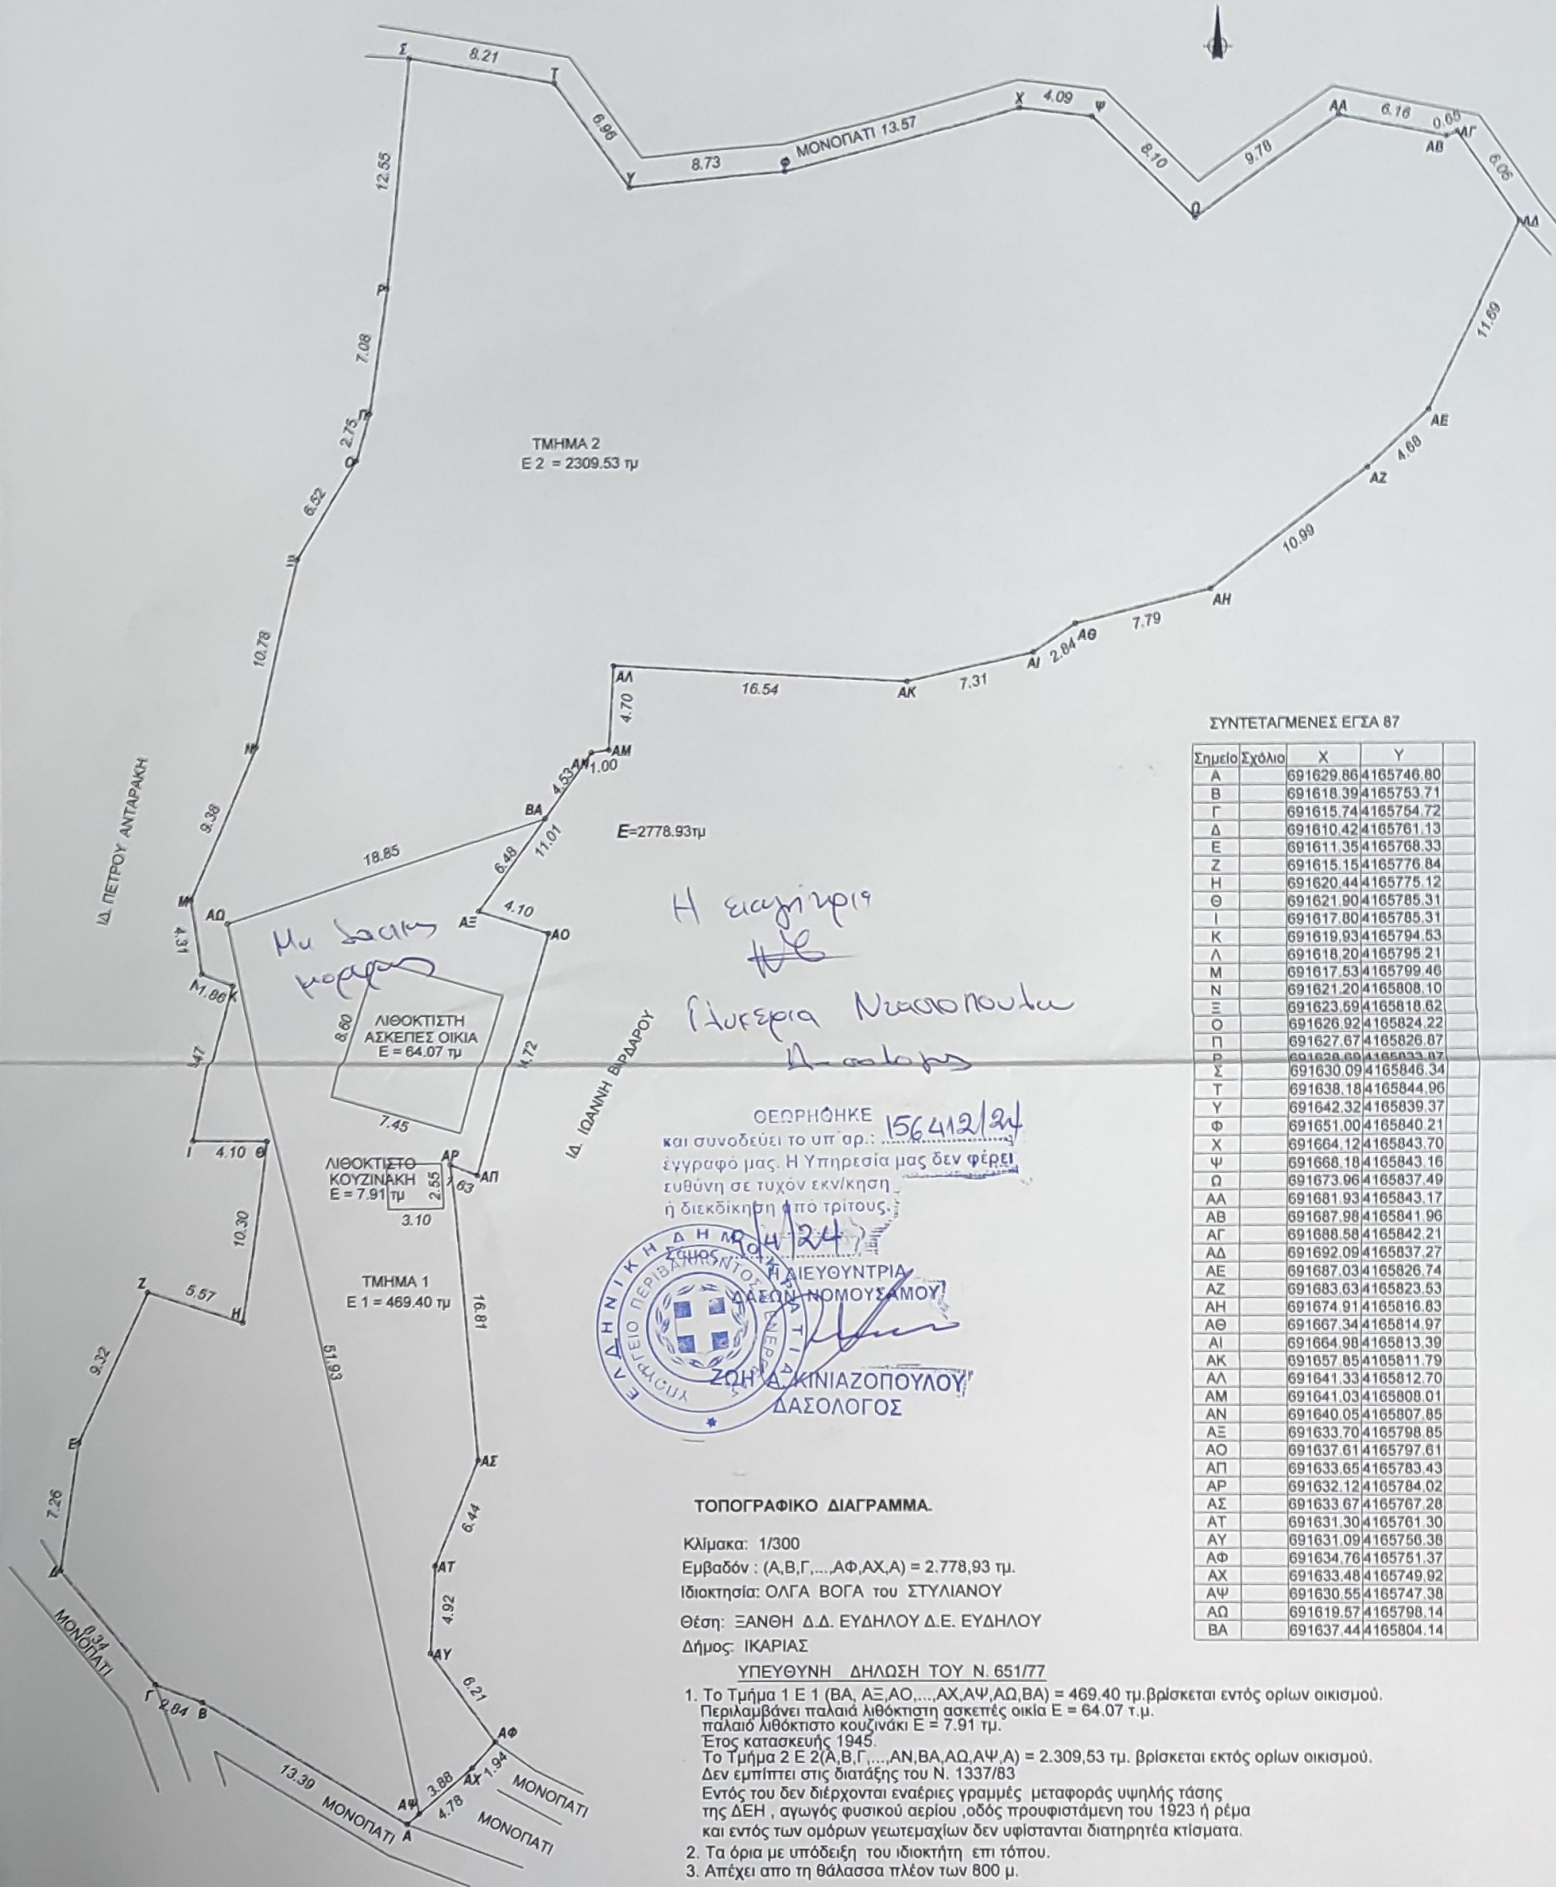

ΣΥΝΤΕΤΑΓΜΕΝΕΣ ΕΓΓΙΑ 87

Σημείο	Σχόλιο	X	Y
A		691629.86	4165746.80
B		691618.39	4165753.71
Γ		691615.74	4165754.72
Δ		691610.42	4165761.13
E		691611.35	4165768.33
Z		691615.15	4165776.84
H		691620.44	4165775.12
Θ		691621.90	4165785.31
I		691617.80	4165785.31
K		691619.93	4165794.53
Λ		691618.20	4165795.21
M		691617.53	4165799.46
N		691621.20	4165808.10
Ξ		691623.69	4165818.62
Ο		691626.92	4165824.22
Π		691627.67	4165826.87
Ρ		691628.66	4165833.87
Σ		691630.09	4165846.34
T		691638.18	4165844.96
Y		691642.32	4165839.37
Φ		691651.00	4165840.21
X		691664.12	4165843.70
Ψ		691668.18	4165843.16
Ω		691673.96	4165837.49
ΑΑ		691681.93	4165843.17
ΑΒ		691687.98	4165841.96
ΑΓ		691688.58	4165842.21
ΑΔ		691692.09	4165837.27
ΑΕ		691687.03	4165826.74
ΑΖ		691683.63	4165823.53
ΑΗ		691674.91	4165816.83
ΑΘ		691667.34	4165814.97
ΑΙ		691664.98	4165813.39
ΑΚ		691657.85	4165811.79
ΑΛ		691641.33	4165812.70
ΑΜ		691641.03	4165808.01
ΑΝ		691640.05	4165807.85
ΑΞ		691633.70	4165798.85
ΑΟ		691637.61	4165797.61
ΑΠ		691633.65	4165783.43
ΑΡ		691632.12	4165784.02
ΑΣ		691633.67	4165767.28
ΑΤ		691631.30	4165761.30
ΑΥ		691631.09	4165760.38
ΑΦ		691634.76	4165751.37
ΑΧ		691633.48	4165749.92
ΑΨ		691630.55	4165747.38
ΑΩ		691619.57	4165798.14
ΒΑ		691637.44	4165804.14

ΑΛΕΞΑΝΔΡΑ ΠΟΡΗ  
ΔΑΣΟΠΟΝΟΣ

ΜΑΪΟΣ 2023

Ο ΜΗΧΑΝΙΚΟΣ

**ΔΑΝΙΗΛ Γ ΚΑΡΝΑΒΑΣ**  
ΠΟΛΙΤΙΚΟΣ ΜΗΧΑΝΙΚΟΣ  
ΜΗΤΡΩΟΥ Τ.Ε.Ε. 65785  
ΟΔΟΣ ΙΚΑΡΙΑΣ ΤΗΛ 31681  
ΛΟΥ ΑΙ ΚΗΡΥΕΩΝ